



Village of Hartland

210 Cottonwood Avenue

Hartland WI 53029

PH: 262-367-2714

FAX: 262-367-2430

www.villageofhartland.wi.gov

PARK AND RECREATION BOARD AGENDA

MONDAY JUNE 2, 2025

7:00 PM

BOARD ROOM, MUNICIPAL BUILDING, 210 COTTONWOOD AVENUE

Call to Order

Public comments for those items not included on this agenda: (Please be advised the Park and Recreation Board will receive information from the public for a three-minute time period per person with time extensions per the Park and Recreation Chairperson's discretion. Be it further advised that there may be limited discussion on the information received, however, no action will be taken under public comments.)

1. Consideration of a motion to approve the Park and Recreation minutes of the May 5, 2025, meeting.

Public Works –

2. Discussion to have Hartbrook Baseball Field moved to Centennial Park.
3. Discussion & possible consideration to add basketball court at Castle Park into CIP Budget.

Other Items for Consideration

4. Announcements: It is not contemplated that these matters will be discussed or acted upon and may include items for future consideration. The following individuals may provide announcements: Park and Recreation Board members or other Village Staff members.
5. Adjourn
Deidre Bush y
Deputy Clerk

Notice: Please note that upon reasonable notice, efforts will be made to accommodate the needs of disabled individuals through appropriate aids and services. For additional information or to request this service, contact the Village Clerk, at (262)367-2714. The Municipal Building is handicap accessible.

PARK AND RECREATION BOARD MINUTES
MONDAY MAY 2, 2025
7:00 PM
BOARD ROOM, MUNICIPAL BUILDING, 210 COTTONWOOD AVENUE

Present: Tim Hallquist, Kathy Van Thiel, Rick Conner, Randy Ferrell, and Craig Eisenhut.
Excused: Shaunta' de Boer, Nick Miller
Others: Sam Blonien, Tom Jenson, Leo Jungbluth, Heather Costa, Cory Bahr, Ben Askren, Terry Miller, and Matt Ballantyne.
7:00 PM Call to Order

Public comments for those items not included on this agenda: (Please be advised the Park and Recreation Board will receive information from the public for a three-minute time period per person with time extensions per the Park and Recreation Chairperson's discretion. Be it further advised that there may be limited discussion on the information received, however, no action will be taken under public comments.)

1. Consideration of a motion to appoint a Park and Recreation Board Chairman for the upcoming year – duties involve running Park and Recreation Board meetings and being a member of the Jt. Architectural Board/Plan Commission.

Motion (Conner/Van Thiel) to appoint Tim Hallquist as Park and Recreation Board Chairman for the upcoming year. Carried (5-0).

2. Consideration of a motion to approve the Park and Recreation minutes of April 7, 2025.

Motion (Conner/Van Thiel) to approve April 7, 2025, minutes. Carried (5-0).

Recreation –

3. Discussion and consideration for Special Event Goat Yoga at Nixon Park, June 22, 2025

Katie H. was present for the Wisconsin Athletic Club and explained the event is the same as last year. It is on a Sunday and is about an hour's duration. There is about 45 minutes of yoga and then some social time with the baby goats. Katie said she will have another staff member with her as well as two people from the farm that have the goats. It will be set up in a fenced area and they supervise the goats. She said they have done it for several years and it has been good.

Motion (Ferrell/Eisenhut) to recommend approval to the Village Board for the Special Event Goat yoga on June 22, 2025. Carried (5-0).

4. Discussion and consideration of Mobile Food Vendor Code update-

Hallquist said the code gets updated quarterly and the last ordinance was updated in January of this year. He said they will go through the Food Truck policy first and asked if there were any changes or additions that should be made or included. The topic of electricity was brought up, where one place it says no electricity is provided and in another it says it will be, so it is confusing. Hallquist said we want

PARK BOARD MINUTES

MONDAY MAY 5, 2025

7:00 PM

PAGE 2

them to be self-sustaining so they can have power where there may not be power available. Hallquist pointed out that the Mobile Food Truck policy does not pertain to Special Events, because whoever is running the Special Events decides how many food trucks they want.

Eisenhut commented that they should make an effort to allow the option for more food trucks, because it seems to be a growing trend. Hallquist said this has come about due to Beer Snobs taking over the Beer Garden and it has been brought to our attention that we need to tweak the Park Food Truck Policy. Hallquist said it goes along with the ordinance. Hallquist said it should be specific times and days not generalities and if they do not show there should be a fine involved as well as a contract for those that are there on a regular basis. Eisenhut said a contract is not necessarily a bad thing. Hallquist said the Park Board worked a long time on the policy but now it needs to be looked at again. Ferrell said they should try to protect the brick & mortar for Hartland area businesses, and they may want exclusive rights to some things and does not think that is going to be able to happen especially if someone goes through our policy and procedure and pays the fee. Discussion on how to regulate that.

Eisenhut said there is a demand to have food down at the Beer Garden. There was discussion on supporting local businesses and the Beer Garden. Ferrell asked if it is a requirement to have food at the Beer Garden. Discussion on beer and food at the Beer Garden. The Discussion on Mobile Food trucks at other parks besides Nixon. Discussion on locations at the park where Mobile Food Vendors could park. There was discussion on the contract for the Hartland Beer Garden.

Motion (Eisenhut/Conner) to recommend to the Village Board to update Mobile Food Vendor Code with 3 Mobile Food Trucks, a contract with each and brick & mortar or resident owned businesses and not franchises. Carried (5-0).

5. Discussion and possible consideration of S3 Deli food truck at Nixon Park-

Matt Ballantyne from S3 Deli explained he would like to have a food truck at the Beer Garden Thursday – Sunday and wants to be open when the Beer Garden is open. He said he will have an expanded menu. He also has a self-contained power source and would pick up the food truck every night. It was stated that the Village has a contract with Beer Snobs and the contract was signed not knowing that anyone else would be selling food.

Motion (Ferrell/Connor) to recommend approval to the Village Board for S3 Deli Food Truck at Nixon Park pending location from DPW in the park, review Beer Garden's contract and approval of food truck applications. Carried (3/1/1) Hallquist voted no and Eisenhut abstained.

Public Works –

6. Discussion and consideration of Little Dipperz ice cream cart in the Parks –

Tanya Little said she has done this for 3 summers and would like approval to do it again. She said in reviewing the ordinance it says a license it says something about the Village Manager can approve someone, Ord. section 22-169-c. She said Beer Garden is not serving ice cream. Hallquist asked her to be more specific on times. Hallquist asked her if it is the same cart she used last year and she said yes. Hallquist asked her how she keeps it cold, and she said she has to plug it in at her shop. Tanya Little said it would be ideal if she could plug into the warming shed. Eisenhut asked if she would need a contract like everyone else. Jungbluth said she did it last year, and Tanya said last year what she was approved

for was much more than she could handle so Thursday and maybe Sunday afternoons is what she will be doing during the warm weather season.

Motion (Ferrell/Connor) to recommend approval to the Village Board for Little Dipperz pending on review of application and review of Beer Garden contract. Motion (Ferrell/Connor) Carried (3-1-1). Hallquist voted no and Eisenhut abstained.

7. Discussion and consideration for Special Event for the Annual Lake Country Rotary Splash Pad lunch on July 18th, 2025-

This event is the same as last year and it is a good event for the Village of Hartland. Board to make the decision to waive the fees.

Motion (Ferrell/Van Thiel) Carried (5-0). Recommend approval to the Village Board with the Board making the decision on waiving the fee.

8. Discussion and possible consideration for Special Event for the Library Summer Reading Kickoff, June 6, 2025, Nixon Park-

This is the same event as last year and they will be collaborating with local businesses. Last year's attendance was approximately one thousand people. It is a Special Event with several food trucks also bought ice cream from Little Dipperz. Summer Reading Kickoff will be held on June 6, 2025.

Motion (Eisenhut/Ferrell) to recommend approval to the Village Board for the Special Event for the Library Summer Reading Kickoff program June 6, 2025. Carried (5-0).

Public Works -

9. Discussion on possible basketball court at Castle Park-

Hallquist this will have to go through the budget process. Jenson said they have several different options where to put it. Jungbluth said they just went through this process at Penbrook Park with the same money. Jungbluth this park is up for the budget process in the fall for next year. Jenson said his concern is it is not easy to monitor, the potential noise and not seen from the road. Discussion on reaching out to the HOA to get their thoughts on it. Discussion on a half-court or a full court.

10. Discussion and possible consideration to budget for a disk golf course at Cottonwood Wayside -

DPW Director Jenson said they have had communication with Ben Askren on this, and Terry Miller has been working with Ben Askren. Jenson said on the last page of the map is the course they have laid out. He said this will have to be a budget item and it will be approximately \$20,000 and that does not include labor. Terry Miller has set up many courses around the country. Mr. Miller said he is not confident for a full 18-hole course after walking through the park. He said this would be a great introductory course. Jungbluth commented that the park area is not graded or has grass. They received two calls this week about woodchuck holes there. It was stated it looks more like a 9-hole course there. Discussion on the park area and maintaining the area.

Motion (Ferrell/Eisenhut) to bring back to Park Board with a new layout of a 9-hole design. Carried (5-0).

Other items for Consideration-

11. Announcements: It is not completed that these matters will be discussed or acted upon and may include items for future consideration. The following individuals may provide announcements: Park and Recreation Board members or other Village Staff members.

None.

- Email list going out this week for Hometown Celebration volunteer sign-up.
- Fishing Clinics are coming up.
- Everyone is hired for the Day camp.
- Concert Series will be starting soon.
- DPW finished Hartbrook Playground.
- DPW is working to make sure Nixon has power for Hometown Celebration.

12. Adjourn -

Motion (Eisenhut/Conner) to adjourn. Carried (5-0).

Meeting adjourned at 8:52 pm.

Respectfully submitted By Recording Secretary,
Deidre Bushey - Deputy Clerk

SHEET INDEX

- C1.0 CONCEPTUAL SITE PLAN
- A1.0 FLOOR PLAN
- A2.0 ELEVATIONS

BUILDING & FIRE AREA SQUARE FOOTAGES

| FLOOR AREAS | EXISTING | NEW | SUB-TOTAL |
|-----------------------------|------------|------------|------------|
| SECOND FLOOR | ----- S.F. | ----- S.F. | ----- S.F. |
| FIRST FLOOR | ----- S.F. | ----- S.F. | ----- S.F. |
| CANOPIES (COLUMN SUPPORTED) | ----- S.F. | ----- S.F. | ----- S.F. |
| BASEMENT | ----- S.F. | ----- S.F. | ----- S.F. |
| BUILDING AREA SUB-TOTALS | ----- S.F. | ----- S.F. | ----- S.F. |
| MEZZANINES | ----- S.F. | ----- S.F. | ----- S.F. |
| FIRE AREA TOTALS | ----- S.F. | ----- S.F. | ----- S.F. |
| REMODEL AREA TOTALS | ----- S.F. | ----- S.F. | ----- S.F. |

BUILDING CODE ANALYSIS

APPLICABLE CODES
 2015 International Building Code (w/ WI Amendments)
 ASHRAE Standard 90.1-2013 or 2015 IECC
 2015 IEBC (Level # Alteration)

OCCUPANCY
 Accessory Use
 Incidental Use
 High-Piled Combustible Storage
 Hazardous Materials
 Multiple Control Areas

HEIGHT & AREA
 Building Height: --"
 Number of Stories: --
 Total Building Area: --- S.F.
 Total Fire Area: --- S.F.
 Mixed/Separated Occupancies
 Unlimited Area Building

CONSTRUCTION TYPE
 Construction Classification
 Fire Separation Distance

FIRE PROTECTION SYSTEMS
 Assumed Sprinkler Type
 Fire Alarm System

MEANS OF EGRESS
 Occupant Load --
 Panic Hardware YES/NO

STRUCTURAL DESIGN
 Risk Category
 Design Loads
 Roof Live Load
 Walk-on IMP Ceiling Live Load
 Steel Framing
 Collateral Load
 Wood Truss
 Top Chord Dead Load
 Bottom Chord Load
 Mezzanine/Second Floor/Basemen
 Live Load
 Point Load (Partition)
 Snow Load Criteria
 Ground Snow Load (Pg)
 Exposure Factor (Ce)
 Thermal Factor (Ct)
 Wind Loads
 Wind Load
 Surface Roughness
 Exposure Category
 Earthquake Load Criteria
 Soil Site Class
 Ss
 S1

PLUMBING SYSTEMS
 Mens WC Required #
 Womens WC Required #
 Drinking Fountain Required #
 Other Source YES/NO
 Ambulatory Stall Required YES/NO

MECHANICAL SYSTEMS
 NO SINGLE PIECE OF EQUIPMENT OVER 400,000 BTU
 NO BOILERS OVER 15PSI AND 10 HORSEPOWER

SITE INFORMATION


SITE CONTENT
 Building Size --- S.F. ---%
 Hard Surface --- S.F. ---%
 Green Space --- S.F. ---%
 Parcel Size (Approx.) --- S.F. --- Acres
 Parking Provided -- Stalls
 Area of Disturbance --- S.F.

ZONING
 Property Zoning
 Setbacks FY --- SY --- RY ---
 Hard Surface Setback ---
 Coverage Limit ---%
 Greenspace Requirement ---%
 Parking Required -- Stalls
 Refuse Enclosure YES/NO
 RTU SCREENING YES/NO



NORTH

CONCEPTUAL SITE PLAN
 1" = 50'-0"

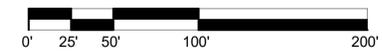

THE LOT DIMENSIONS AND BEARINGS SHOWN ON THIS PLAN ARE INTERPRETED VALUES. BACKGROUND INFORMATION TAKEN FROM LOCAL GIS DATE, AERIAL IMAGERY AND/OR CLIENT PROVIDED INFORMATION, EASEMENTS, STREAMS AND ROADS ARE APPROXIMATE IN NATURE. FOLLOW UP INVESTIGATION WITH STATE AND LOCAL AUTHORITIES AND/OR WITH CERTIFIED SURVEY MAP DATA WHEN AVAILABLE IS REQUIRED.

PROPOSED BALLPARK FOR:

VILLAGE OF HARTLAND

HARTLAND,

WISCONSIN



Keller
 PLANNERS | ARCHITECTS | BUILDERS

FOX CITIES
 N216 State Road 55
 P.O. Box 620
 Kaukauna, WI 54130
 PHONE (920) 766-2795 /
 1-800-236-2534
 FAX (920) 766-5004

MADISON
 711 Loka Dr.
 Sun Prairie, WI 53590
 PHONE (608) 318-2336
 FAX (608) 318-2337

MILWAUKEE
 W204 N11509
 Coldendale Rd
 Germantown, WI 53022
 PHONE (262) 250-9710
 1-800-236-2534
 FAX (262) 250-9740

WAUSAU
 5605 Libe Ave
 Wausau, WI 54401
 PHONE (715) 849-3141
 FAX (715) 849-3181

www.kellerbuilds.com

PROPOSED BALLPARK FOR:
VILLAGE OF HARTLAND
 N55 W29505 COUNTY HWY K
 HARTLAND,
 WISCONSIN 53029

"COPYRIGHT NOTICE"
 This design, drawing and detail is the copyrighted property of KELLER, INC. No part hereof shall be copied, duplicated, distributed, disclosed or made available to anyone without the expressed written consent of KELLER, INC.

REVISIONS

| NO. | DESCRIPTION | DATE |
|-----|-------------|------|
| 1 | | |
| 2 | | |
| 3 | | |
| 4 | | |
| 5 | | |
| 6 | | |

PROJECT MANAGER:
 D. FLANIGAN

DESIGNER:
 G. STRAUB

INTERIOR DESIGNER:

DRAWN BY:
 C. TEAFOE

EXPEDITOR:

SUPERVISOR:

PRELIMINARY NO:
 P24307

CONTRACT NO:

DATE:
 11.12.2024

SHEET:
C1.0

PRELIMINARY - NOT FOR CONSTRUCTION

SHEET INDEX

- C1.0 CONCEPTUAL SITE PLAN
- A1.0 FLOOR PLAN
- A2.0 ELEVATIONS

BUILDING & FIRE AREA SQUARE FOOTAGES

| FLOOR AREAS | EXISTING | NEW | SUB-TOTAL |
|-----------------------------|------------|-----------------------|------------|
| SECOND FLOOR | ----- S.F. | ----- S.F. | ----- S.F. |
| FIRST FLOOR | ----- S.F. | ----- S.F. | ----- S.F. |
| CANOPIES (COLUMN SUPPORTED) | ----- S.F. | ----- S.F. | ----- S.F. |
| BASEMENT | ----- S.F. | ----- S.F. | ----- S.F. |
| BUILDING AREA SUB-TOTALS | ----- S.F. | ----- S.F. | ----- S.F. |
| MEZZANINES | ----- S.F. | ----- S.F. | ----- S.F. |
| FIRE AREA TOTALS | ----- S.F. | ----- S.F. | ----- S.F. |
| REMODEL AREA TOTALS | ----- S.F. | ---% OF BUILDING AREA | |

BUILDING CODE ANALYSIS

APPLICABLE CODES
 2015 International Building Code (w/ WI Amendments)
 ASHRAE Standard 90.1-2013 or 2015 IECC
 2015 IEBC (Level # Alteration)

OCCUPANCY
 Accessory Use
 Incidental Use
 High-Piled Combustible Storage
 Hazardous Materials
 Multiple Control Areas

HEIGHT & AREA
 Building Height: --"
 Number of Stories: --
 Total Building Area: --- S.F.
 Total Fire Area: --- S.F.
 Mixed/Separated Occupancies
 Unlimited Area Building

CONSTRUCTION TYPE
 Construction Classification
 Fire Separation Distance

FIRE PROTECTION SYSTEMS
 Assumed Sprinkler Type
 Fire Alarm System

MEANS OF EGRESS
 Occupant Load --
 Panic Hardware YES/NO

STRUCTURAL DESIGN
 Risk Category
 Design Loads
 Roof Live Load
 Walk-on IMP Ceiling Live Load
 Steel Framing
 Collateral Load
 Wood Truss
 Top Chord Dead Load
 Bottom Chord Load
 Mezzanine/Second Floor/Basemen
 Live Load
 Point Load (Partition)
 Snow Load Criteria
 Ground Snow Load (Pg)
 Exposure Factor (Ce)
 Thermal Factor (Ct)
 Wind Loads
 Wind Load
 Surface Roughness
 Exposure Category
 Earthquake Load Criteria
 Soil Site Class
 Ss
 S1

PLUMBING SYSTEMS
 Mens WC Required #
 Womens WC Required #
 Drinking Fountain Required #
 Other Source YES/NO
 Ambulatory Stall Required YES/NO

MECHANICAL SYSTEMS
 NO SINGLE PIECE OF EQUIPMENT OVER 400,000 BTU
 NO BOILERS OVER 15PSI AND 10 HORSEPOWER

SITE INFORMATION

SITE CONTENT
 Building Size --- S.F. ---%
 Hard Surface --- S.F. ---%
 Green Space --- S.F. ---%
 Parcel Size (Approx.) --- S.F. --- Acres
 Parking Provided -- Stalls
 Area of Disturbance --- S.F.

ZONING
 Property Zoning
 Setbacks FY --- SY --- RY ---
 Hard Surface Setback ---
 Coverage Limit ---%
 Greenspace Requirement ---%
 Parking Required -- Stalls
 Refuse Enclosure YES/NO
 RTU SCREENING YES/NO



CONCEPTUAL SITE PLAN
 1" = 50'-0"

THE LOT DIMENSIONS AND BEARINGS SHOWN ON THIS PLAN ARE INTERPRETED VALUES. BACKGROUND INFORMATION TAKEN FROM LOCAL GIS DATE, AERIAL IMAGERY AND/OR CLIENT PROVIDED INFORMATION, EASEMENTS, STREAMS AND ROADS ARE APPROXIMATE IN NATURE. FOLLOW UP INVESTIGATION WITH STATE AND LOCAL AUTHORITIES AND/OR WITH CERTIFIED SURVEY MAP DATA WHEN AVAILABLE IS REQUIRED.

PROPOSED BALLPARK FOR:

VILLAGE OF HARTLAND

HARTLAND,

WISCONSIN



Keller
 PLANNERS | ARCHITECTS | BUILDERS

FOX CITIES
 N216 State Road 55
 P.O. Box 620
 Kaukauna, WI 54130
 PHONE (920) 766-2795 /
 1-800-236-2534
 FAX (920) 766-5004

MADISON
 711 Loka Dr.
 Sun Prairie, WI 53590
 PHONE (608) 318-2336
 FAX (608) 318-2337

MILWAUKEE
 W204 N11509
 Coldendale Rd
 Germantown, WI 53022
 PHONE (262) 250-9710
 1-800-236-2534
 FAX (262) 250-9740

WAUSAU
 5605 Libe Ave
 Wausau, WI 54401
 PHONE (715) 849-3141
 FAX (715) 849-3181

www.kellerbuilds.com

PROPOSED BALLPARK FOR:
VILLAGE OF HARTLAND
 N55 W29505 COUNTY HWY K
 HARTLAND,
 WISCONSIN 53029

"COPYRIGHT NOTICE"
 This design, drawing and detail is the copyrighted property of KELLER, INC. No part hereof shall be copied, duplicated, distributed, disclosed or made available to anyone without the expressed written consent of KELLER, INC.

REVISIONS

| | | |
|---|--|--|
| 1 | | |
| 2 | | |
| 3 | | |
| 4 | | |
| 5 | | |
| 6 | | |

PROJECT MANAGER:
 D. FLANIGAN

DESIGNER:
 G. STRAUB

INTERIOR DESIGNER:

DRAWN BY:
 C. TEAFOE

EXPEDITOR:

SUPERVISOR:

PRELIMINARY NO:
 P24307

CONTRACT NO:

DATE:
 11.12.2024

SHEET:
C1.0

PRELIMINARY - NOT FOR CONSTRUCTION

SHEET INDEX

- C1.0 CONCEPTUAL SITE PLAN
- A1.0 FLOOR PLAN
- A2.0 ELEVATIONS

BUILDING & FIRE AREA SQUARE FOOTAGES

| FLOOR AREAS | EXISTING | NEW | SUB-TOTAL |
|-----------------------------|------------|-----------------------|------------|
| SECOND FLOOR | ----- S.F. | ----- S.F. | ----- S.F. |
| FIRST FLOOR | ----- S.F. | ----- S.F. | ----- S.F. |
| CANOPIES (COLUMN SUPPORTED) | ----- S.F. | ----- S.F. | ----- S.F. |
| BASEMENT | ----- S.F. | ----- S.F. | ----- S.F. |
| BUILDING AREA SUB-TOTALS | ----- S.F. | ----- S.F. | ----- S.F. |
| MEZZANINES | ----- S.F. | ----- S.F. | ----- S.F. |
| FIRE AREA TOTALS | ----- S.F. | ----- S.F. | ----- S.F. |
| REMODEL AREA TOTALS | ----- S.F. | ---% OF BUILDING AREA | |

BUILDING CODE ANALYSIS

APPLICABLE CODES
 2015 International Building Code (w/ WI Amendments)
 ASHRAE Standard 90.1-2013 or 2015 IECC
 2015 IEBC (Level # Alteration)

OCCUPANCY
 Accessory Use
 Incidental Use
 High-Piled Combustible Storage
 Hazardous Materials
 Multiple Control Areas

HEIGHT & AREA
 Building Height: --"
 Number of Stories: --
 Total Building Area: --- S.F.
 Total Fire Area: --- S.F.
 Mixed/Separated Occupancies
 Unlimited Area Building

CONSTRUCTION TYPE
 Construction Classification
 Fire Separation Distance

FIRE PROTECTION SYSTEMS
 Assumed Sprinkler Type
 Fire Alarm System

MEANS OF EGRESS
 Occupant Load --
 Panic Hardware YES/NO

STRUCTURAL DESIGN
 Risk Category
 Design Loads
 Roof Live Load
 Walk-on IMP Ceiling Live Load
 Steel Framing
 Collateral Load
 Wood Truss
 Top Chord Dead Load
 Bottom Chord Load
 Mezzanine/Second Floor/Basemen
 Live Load
 Point Load (Partition)
 Snow Load Criteria
 Ground Snow Load (Pg)
 Exposure Factor (Ce)
 Thermal Factor (Ct)
 Wind Loads
 Wind Load
 Surface Roughness
 Exposure Category
 Earthquake Load Criteria
 Soil Site Class
 Ss
 S1

PLUMBING SYSTEMS
 Mens WC Required #
 Womens WC Required #
 Drinking Fountain Required #
 Other Source YES/NO
 Ambulatory Stall Required YES/NO

MECHANICAL SYSTEMS
 NO SINGLE PIECE OF EQUIPMENT OVER 400,000 BTU
 NO BOILERS OVER 15PSI AND 10 HORSEPOWER

SITE INFORMATION


SITE CONTENT
 Building Size --- S.F. ---%
 Hard Surface --- S.F. ---%
 Green Space --- S.F. ---%
 Parcel Size (Approx.) --- S.F. --- Acres
 Parking Provided -- Stalls
 Area of Disturbance --- S.F.

ZONING
 Property Zoning
 Setbacks FY --- SY --- RY ---
 Hard Surface Setback ---
 Coverage Limit ---%
 Greenspace Requirement ---%
 Parking Required -- Stalls
 Refuse Enclosure YES/NO
 RTU SCREENING YES/NO



NORTH

CONCEPTUAL SITE PLAN
 1" = 50'-0"

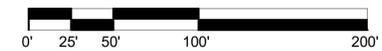

THE LOT DIMENSIONS AND BEARINGS SHOWN ON THIS PLAN ARE INTERPRETED VALUES. BACKGROUND INFORMATION TAKEN FROM LOCAL GIS DATE, AERIAL IMAGERY AND/OR CLIENT PROVIDED INFORMATION, EASEMENTS, STREAMS AND ROADS ARE APPROXIMATE IN NATURE. FOLLOW UP INVESTIGATION WITH STATE AND LOCAL AUTHORITIES AND/OR WITH CERTIFIED SURVEY MAP DATA WHEN AVAILABLE IS REQUIRED.

PROPOSED BALLPARK FOR:
VILLAGE OF HARTLAND
HARTLAND,
WISCONSIN



Keller
 PLANNERS | ARCHITECTS | BUILDERS

FOX CITIES
 N216 State Road 55
 P.O. Box 620
 Kaukauna, WI 54130
 PHONE (920) 766-2795 /
 1-800-236-2534
 FAX (920) 766-5004

MADISON
 711 Loka Dr.
 Sun Prairie, WI 53590
 PHONE (608) 318-2336
 FAX (608) 318-2337

MILWAUKEE
 W204 N11509
 Coldendale Rd
 Germantown, WI 53022
 PHONE (262) 250-9710
 1-800-236-2534
 FAX (262) 250-9740

WAUSAU
 5605 Libac Ave
 Wausau, WI 54401
 PHONE (715) 849-3141
 FAX (715) 849-3181

www.kellerbuilds.com

PROPOSED BALLPARK FOR:
VILLAGE OF HARTLAND
N55 W29505 COUNTY HWY K
HARTLAND,
WISCONSIN 53029

"COPYRIGHT NOTICE"
 This design, drawing and detail is the copyrighted property of KELLER, INC. No part hereof shall be copied, duplicated, distributed, disclosed or made available to anyone without the expressed written consent of KELLER, INC.

REVISIONS

| | | |
|---|--|--|
| 1 | | |
| 2 | | |
| 3 | | |
| 4 | | |
| 5 | | |
| 6 | | |

PROJECT MANAGER:
 D. FLANIGAN

DESIGNER:
 G. STRAUB

INTERIOR DESIGNER:

DRAWN BY:
 C. TEAFOE

EXPEDITOR:

SUPERVISOR:

PRELIMINARY NO:
 P24307

CONTRACT NO:

DATE:
 11.12.2024

SHEET:
C1.0

PRELIMINARY - NOT FOR CONSTRUCTION

Elaine and Matthew Houdek

510 Hartridge Dr.

Hartland, WI 53029

Park Board Members

Village of Hartland

210 Cottonwood Ave.


Hartland, WI 53029

Members of the Hartland Park Board:

Thank you for allowing us to come and present our proposal for a basketball court at Castle Park.

Please find enclosed all the materials we have collected for this effort. We hope you will consider our proposal more in-depth and that we can see it come to fruition. Please contact us with any questions. Thank you for your time and consideration.

Sincerely,

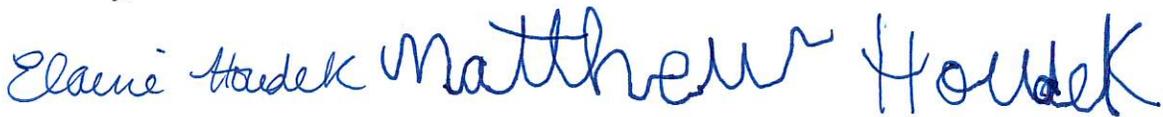

Elaine and Matthew Houdek

414-553-8679

elaineconway@live.com

When surveying Castle Park for possible spots for the basketball court, we chose three possible locations. We have marked them on the map. We measured the spaces for a standard 94x50' court, however the size can be modified if necessary.




| | Address | Positive | Neuron | Daughter |
|-------------------|------------------------------------|----------|--------|---------------------------------|
| Michelle Hoffman | 399 Oxford Dr Hartland WI 53029 | ✓ | | |
| Samuel Wood | 507 Oxford | ✓ | | Grandsons |
| Pat Zuber | 673 Penbrooke way | ✓ | | 3 Kids |
| Steve Christensen | 695 Penbrooke way | ✓ | | |
| My Baker | 719 Penbrooke | ✓ | | |
| Jenny Linker | 735 Penbrooke way | ✓ | | |
| Matt Linker | 735 Penbrooke way | ✓ | | Good idea - will be used a lot! |
| John Ferenc | 548 Saxon Ct | ✓ | | TO TIM 5557 7017 |
| DAVE LINDGREN | 536 Saxon Ct | ✓ | | |

✓

| Name | Address | Positive | Neutral | Negative | Why |
|-------------------|------------------|----------|---------|----------|---|
| Ludwig Nadelbauer | 423 Bruce Court | ✓ | | | Good for Kids. |
| Sue Wilson | 427 Bruce Ct | ✓ | | | 11 |
| Paula Segel | 430 Bruce Ct | | ✓ | | Cautious for noise, time of day - loose balls - location? |
| Michael Reed | 436 BRUCE CT. | | ✓ | | good for kids |
| Bernie Brand | 514 Hartwick Dr. | ✓ | | | good for kids |
| Brian Kye | 516 Hartwick Dr. | ✓ | | | good for kids |
| Laurie Motrice | 409 Oxford Dr. | ✓ | | | Great for Kids |
| M. Sheffer | 410 Drake Ct | ✓ | | | Grand Kids |
| Shirley Schwy | 403 DRAKE Ct. | ✓ | | | everything for kids to see like this |

| Name | Address | Positive | Neutral | Negative | Why |
|----------------------------------|--------------------------------|----------|---------|----------|---|
| Brandon Reynolds Paula Reese | 512 Hartbridge Dr | ✓ | | | Needed ↙ ↘ |
| Moira Reynolds MWH | 512 Hartbridge Dr | ✓ | | | It's such a great area for a park, we should be keeping it up for the kids! |
| Great Tony Ranieri Beth Kamin | 508 Hartbridge Dr. | ✓ | | | Yes - please - A+++ |
| John Adams | 508 Hartbridge Dr | ✓ | | | |
| St Anne | 449 Bruce Ct | ✓ | | | |
| Frank B Long | 533 SAWYER ST | ✓ | | | |
| Dilini | 705 Pentonook way | ✓ | | | good for active lifestyles, seems like more's room for it! |
| Kimberly Cough | 411 Oxford Dr, Hartland, WI | ✓ | | | Too far to go to the YMC A or schools |
| Ther Peters | 408 Drake Ct | ✓ | | | |

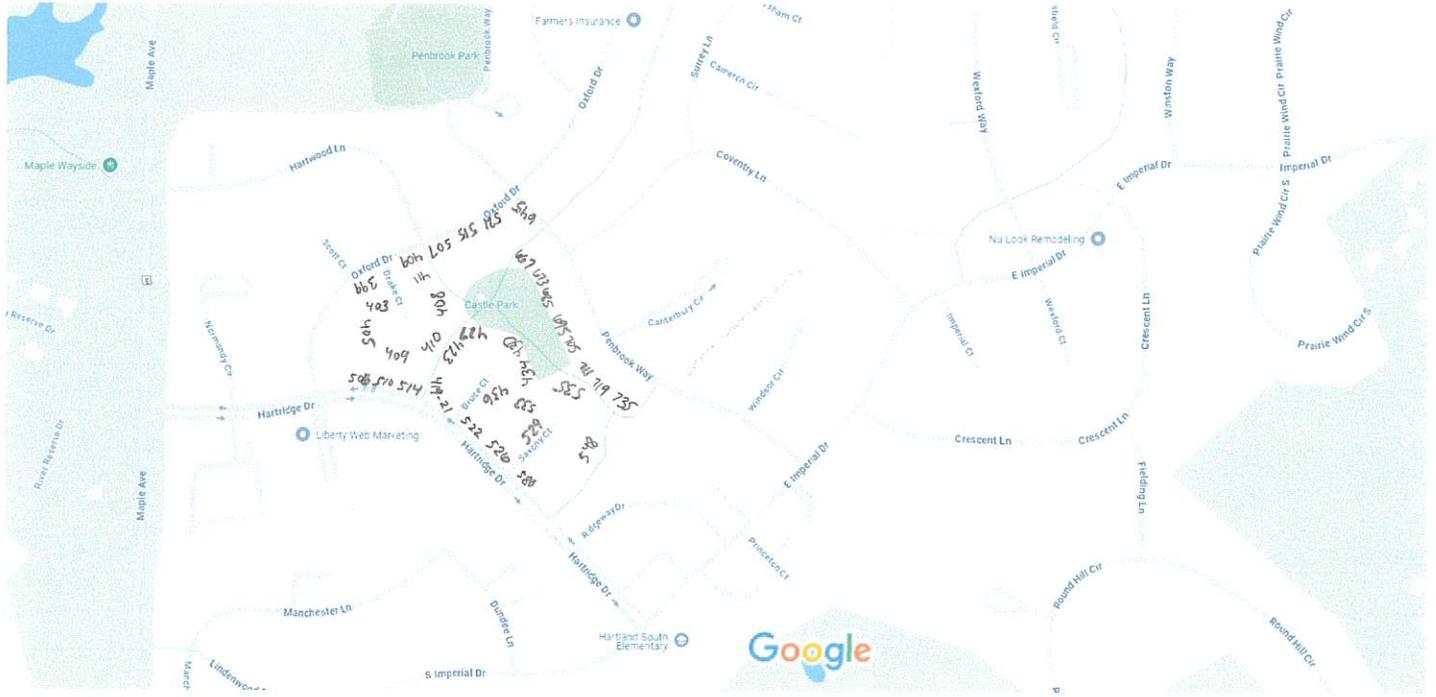

Map data ©2025 Google 200 ft

Would Having a Basketball Court at Castle Park Benefit our Community?

“If you’re trying to achieve something, there will be roadblocks. I’ve had them; everybody has had them. But obstacles don’t have to stop you. If you run into a wall, don’t turn around and give up. Figure out how to climb it, go through it, or work around it.” (Michael Jordan) Basketball is about so much more than just the game itself. The lessons learned translate into so many aspects of real life.

You may wonder- How would having a basketball court at Castle Park benefit our community? Well, there are many reasons. First of all, there are a lot of kids who live in our subdivision and many of them are at an age in which their parents are not comfortable with them walking alone or with friends to Penbrook. Also, there’s only one court at Penbrook, so many times when my friends and I go there, there is already a game going on and we cannot play.

Rocco:

My brother Nico and my friends and I love to play basketball in our small driveway. I also have two younger brothers (ages five and 22 months) and when I play outside with my friends, what do you think they want to do? They want to play outside with us, of

course. This causes a safety issue because the balls roll into the street a lot and they want to chase after them. We live on a hill and so the ball frequently rolls down the street. We want to include them, but we usually can't, and this can cause stress for my mom because they are constantly trying to get outside to come play with us when she may be busy with other things. I'm sure others in this neighborhood encounter this same scenario.

There are many town houses, condos, and apartment buildings in the Hartridge neighborhood. These living arrangements do not lend themselves to having basketball hoops and being able to play on them. Condo Associations and apartment landlords may not allow hoops to be put up. Neighbors in town homes may not like the idea of a hoop in their shared driveway and their cars would constantly have to be moved out of the way or not parked in driveways at all to accommodate play. Even with a hoop, this is not sufficient enough space to play an actual basketball game.

Once you get to be around ten or older, playgrounds aren't that fun anymore (I speak from personal experience), but having a basketball court near the playground would give opportunity for families with kids of all different ages to come and enjoy the park together. It would also give kids my age and older motivation to get outside, engage in physical activity, have fun, and make friends in a healthy context.

How much screen time does the average kid have these days? According to slicktext.com, gaming time for children eight years old and under has increased 65% over the past four years. On average, 8-18 year olds spend 7.5 hours a day on screens for entertainment purposes only, amounting to 114 days in a year. According to Americashealthranking.org, 10.2% of kids reported drinking alcohol in the past month (2021-2022 data). This does not include those not surveyed and those not being honest. Wisconsin ranked 50/50 (the worst) in teenage alcohol use. 7.5% of 12-17 yr olds used illicit drugs during this time, ranking Wisconsin 24/50. These are dire statistics. Having access to a basketball court near their homes would give the youth of Hartridge and Hartland an incentive to play basketball instead of engaging in these harmful and detrimental behaviors.

You can play basketball with a variety of numbers of people. For example, you can play with one to ten or more, as people can sub in and out. Pickleball and tennis however, can only have four players at a time. Baseball isn't really fun until you have at least five or six people. What's the popularity ranking of basketball? Sixty-one percent of sports fans enjoy basketball in the US, contributing to over 121 million fans. About 11% of Americans, or 37 million people, view basketball as their favorite sport. Americans play

basketball at all levels, from elementary to professional, therefore over 27 million people aged six years and above played organized basketball of some sort in 2020 and 2021.

Including people who just play for fun, this number would increase significantly.

It would be very beneficial for this community to have a basketball court at Castle Park for many reasons. Safety concerns surrounding young children chasing after balls in the street would be alleviated. In many living arrangements in this neighborhood, residents do not even have the option of putting up their own basketball hoops. This would give them a place to play. It would make Castle Park a park for all different ages, and provide an opportunity in kids' own backyards to do something active and fun, incentivizing them to reduce their screen time and stay away from drugs and alcohol. Basketball is an extremely popular sport and can be played alone or with any number of friends. This is important because even if your friends are not available, you can still have fun shooting around by yourself. It is also a great way to make new friends, as lots of people can join in a basketball game. As you can see, having a basketball court at Castle Park would greatly benefit our community.

Thank you for your time and consideration.