



Oct 26, 2011 12:16pm PLOTTED BY: CKLOSKOWSKI SAVED BY: CKLOSKOWSKI
G:\C3D\0992061\dwg\Zoeck-Concept 1A.dwg Layout
IMAGES: G:\C3D\0992061\dwg\Correct MEP Color Logo from City Press.tif; G:\C3D\0992061\dwg\071803-04CLIP.sld; G:\C3D\0992061\dwg\081824-23clip.sld; G:\C3D\0992061\dwg\081824-23clip-BW.sld;
XREFS: TopoStructure-2; SysMapSewer; 09ST05r; SysMapRevBlock; 09WWSHC; Outfalls; SysMapHydrant; HydrantMapRevBlock; SysMapWaterMain; SysMapRevBlock-SanSewer; Base; DigCdbadrasp; Cdbadrasp; WMSysMapRevBlock; Concept plant1; TopoWva; Body

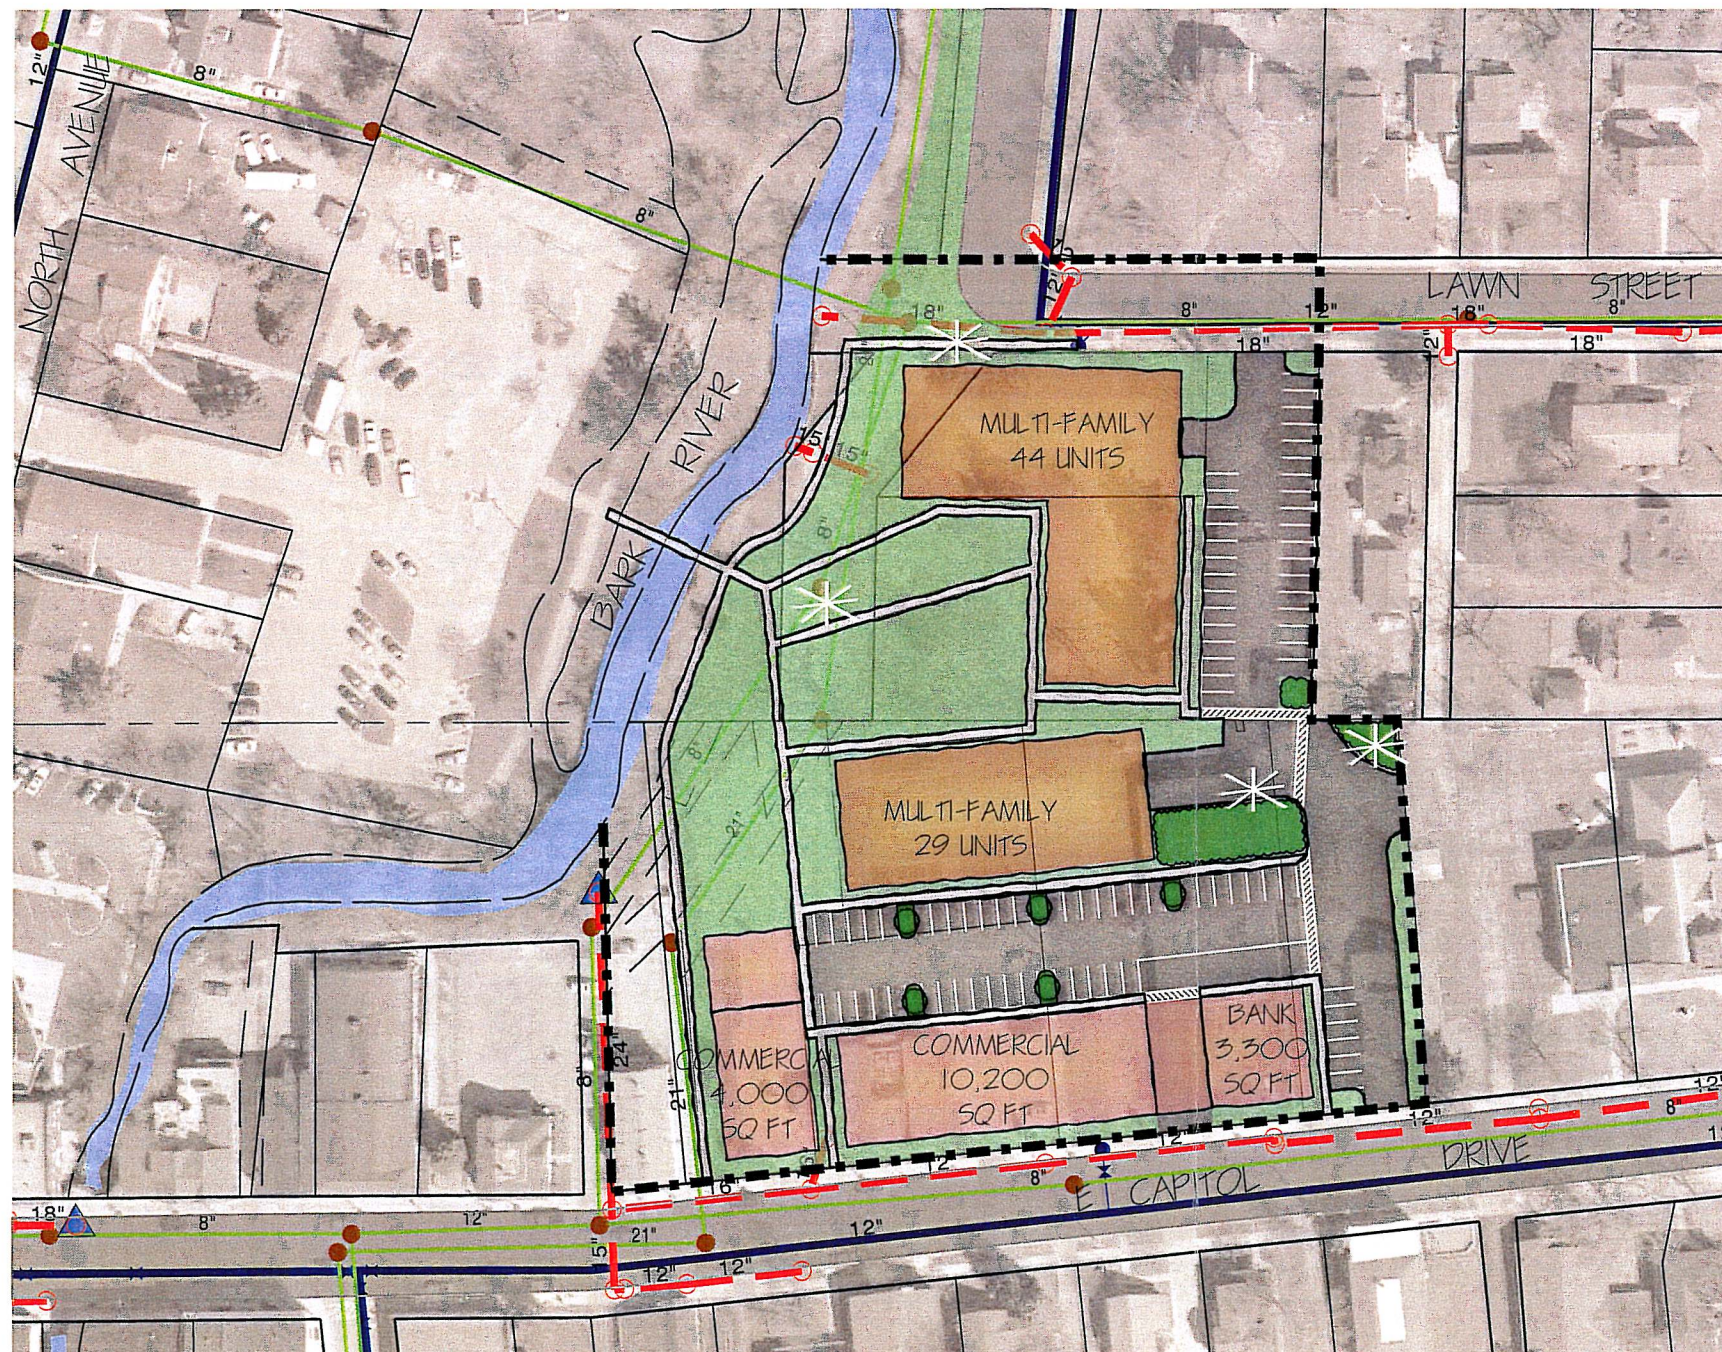

E. CAPITOL DRIVE REDEVELOPMENT SITE CONCEPT 1A

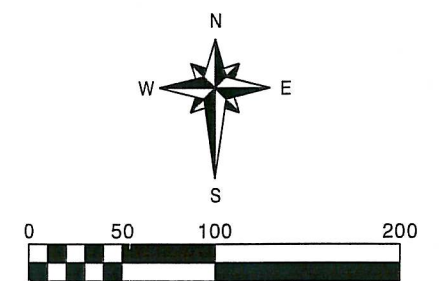


SCALE IN FEET


DATE: OCTOBER, 2011

© 2011 Copyright Ruekert & Mielke, Inc.

BASEMAP SOURCE:

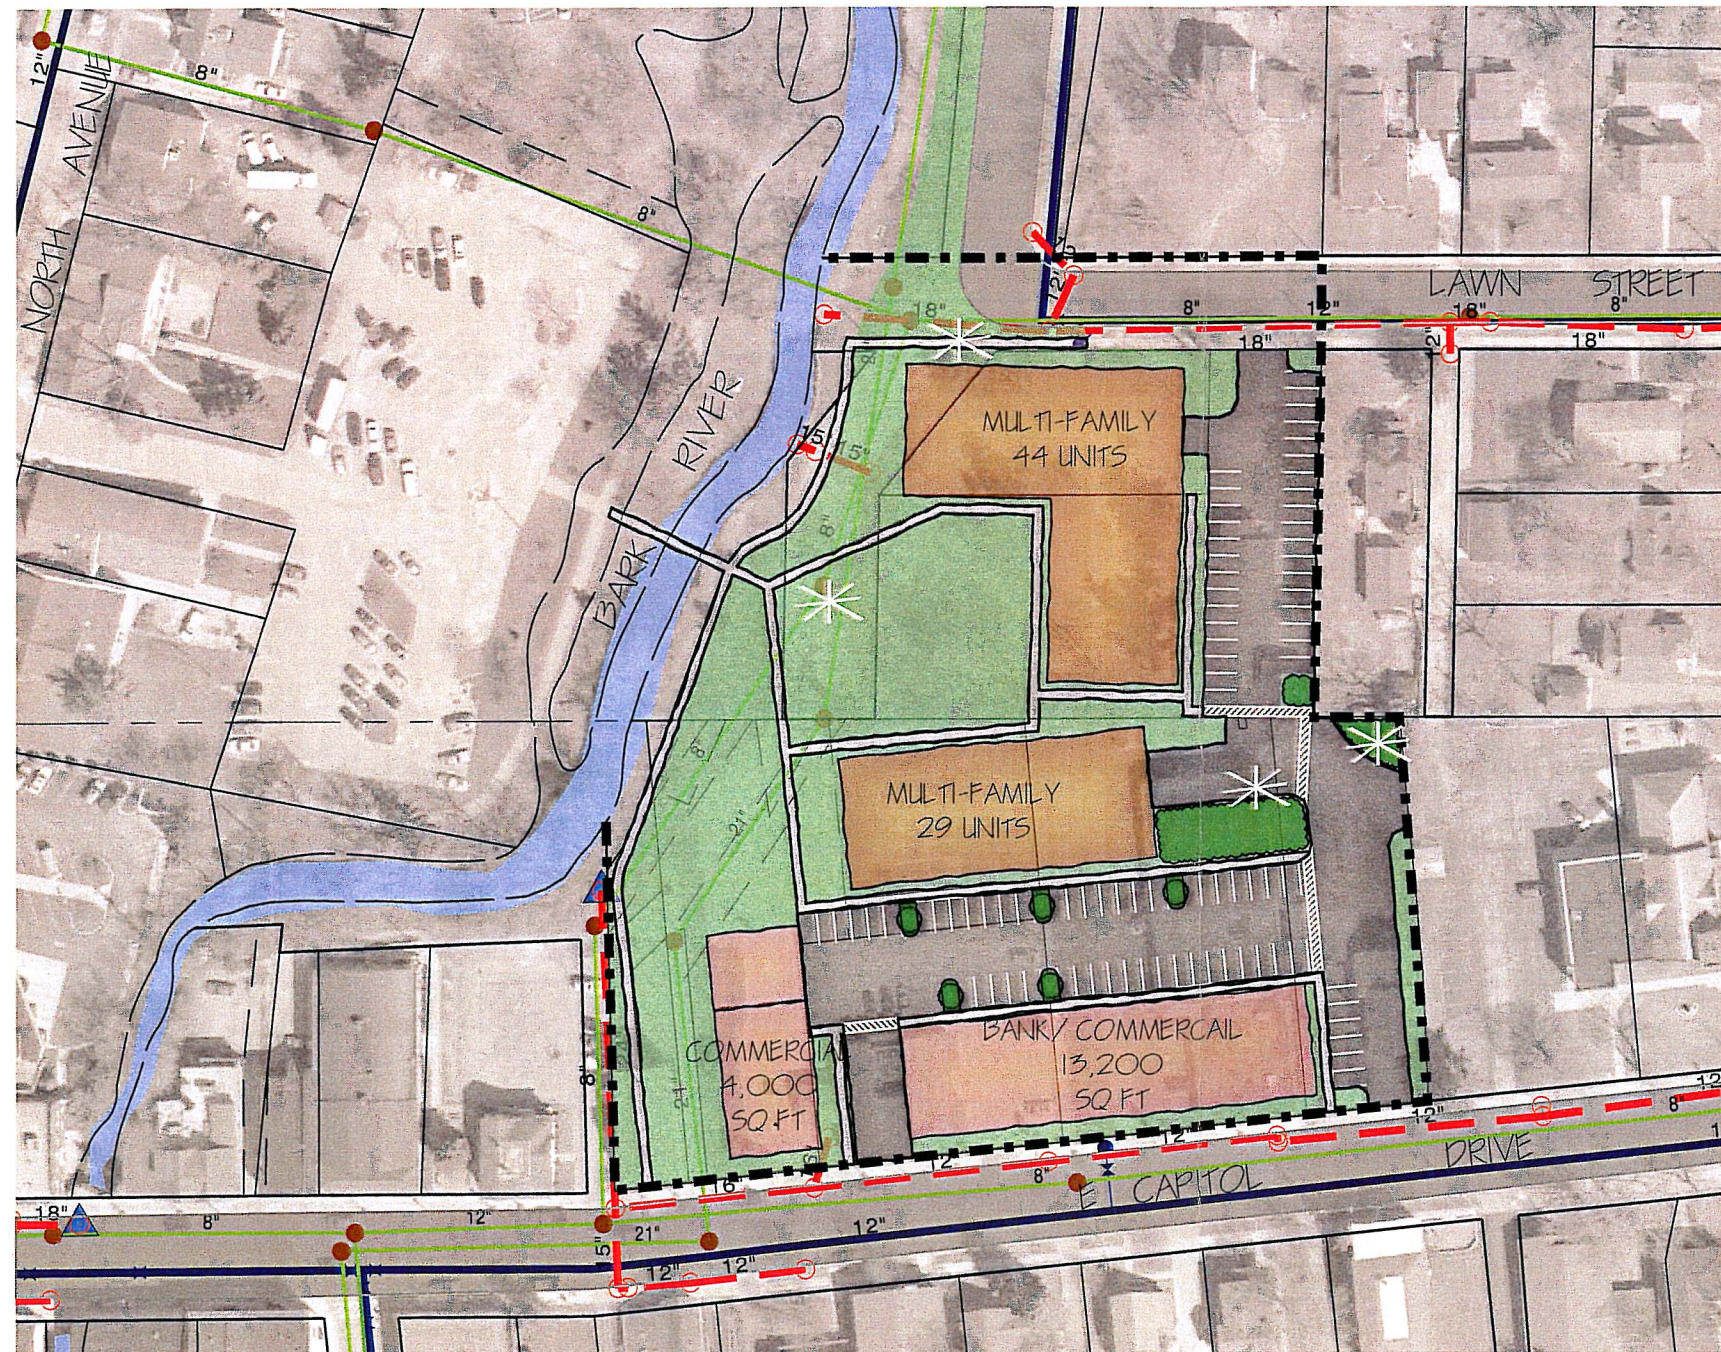

E. CAPITOL DRIVE REDEVELOPMENT SITE CONCEPT 1B

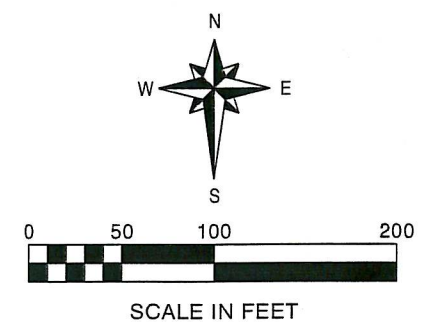

DATE: OCTOBER, 2011


© 2011 Copyright Ruekert & Mielke, Inc.

SOURCE:
BASEMAP SOURCE:

Oct 28, 2011 12:03pm PLOTTED BY: CKLOSKOWSKI SAVED BY: CKLOSKOWSKI




E. CAPITOL DRIVE
REDEVELOPMENT SITE
CONCEPT 3 - DRAFT

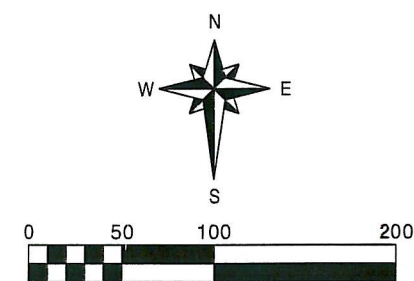

SCALE IN FEET

DATE: OCTOBER, 2011



© 2011 Copyright Ruekert & Mielke, Inc.

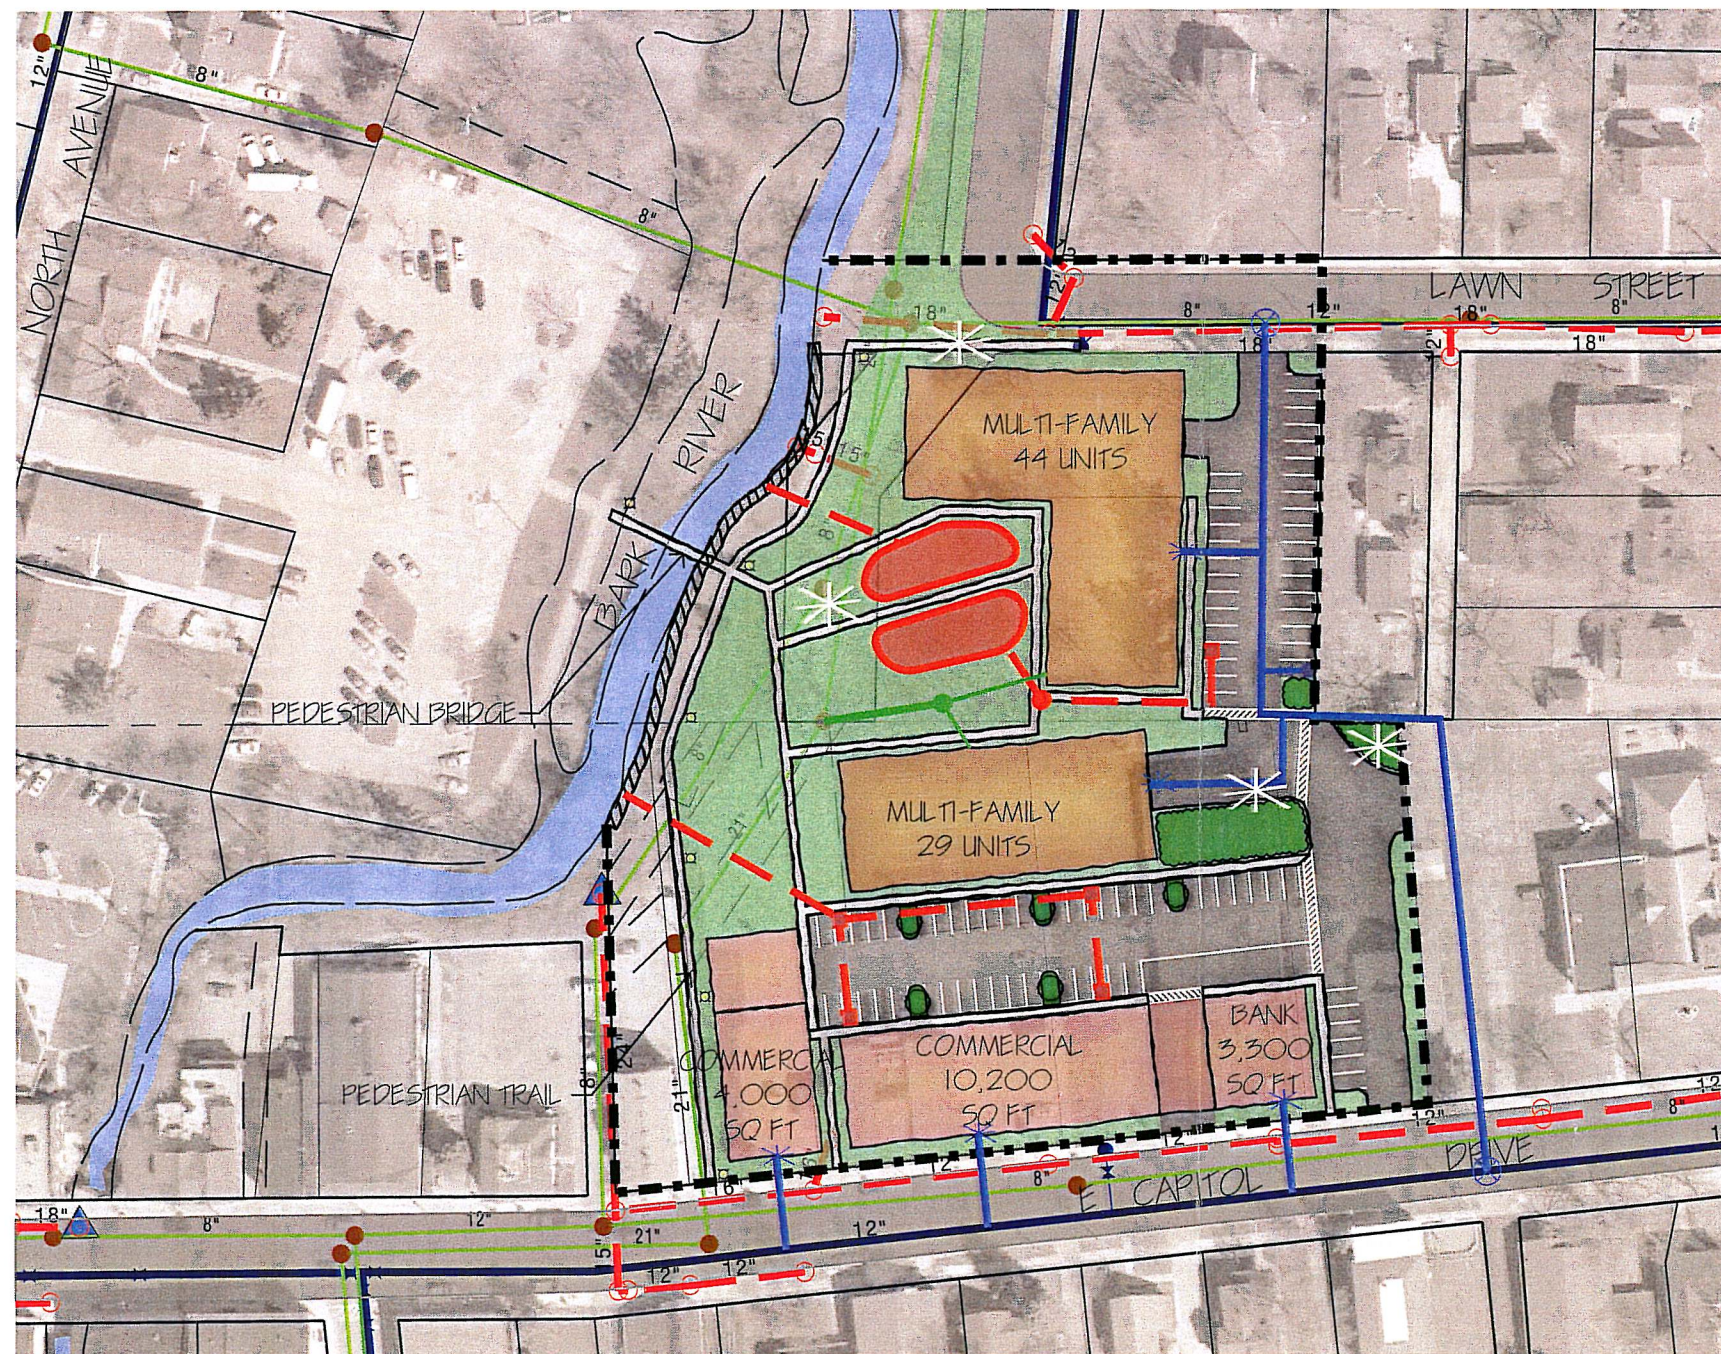

E. CAPITOL DRIVE REDEVELOPMENT SITE CONCEPT 1A UTILITY LAYOUT

LEGEND

- PROPOSED 8" WATER MAIN
- *— PROPOSED 8" WATER SERVICE (RESIDENTIAL)
1 1/2" (COMMERCIAL)
- ⊗ MAIN VALVE
- ⌚ FIRE HYDRANT (W/ AUX. VALVE)
- 8" SANITARY SEWER
- 8" SANITARY LATERAL
- STORM SEWER (12-18" ±)
- STORM CATCH BASIN
- STORM MANHOLE
- STORM RAIN GARDEN
- LIGHT POLE
- ▨ STREAM BANK RESTORATION

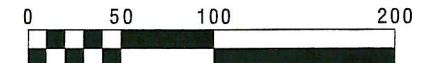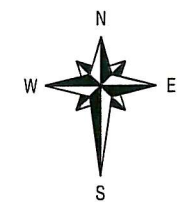

SCALE IN FEET

DATE: OCTOBER, 2011

© 2011 Copyright Ruekert & Mielke, Inc.