

KEY TO STREET FRONTAGE DIAGRAMS

FRONTAGE:


PRIVATE
PUBLIC



BUILD-WITHIN ZONE (CREATES BUILDING EDGE, TYP.)
COMMERCIAL / RETAIL FRONTAGE

(SIDEWALK and TREE TERRACE (mostly paved) are included in retail frontage designation.)
(Existing sidewalk may be indicated diagrammatically)

PRIVATE
PUBLIC

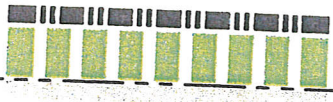

BUILD-WITHIN ZONE
DOORYARD FRONTAGE

SIDEWALK (Diagrammatic, typical)
TREE TERRACE—Mostly paved, with tree planters (occurs at commercial uses, or at transition from retail frontage)

PRIVATE
PUBLIC



BUILD-WITHIN ZONE
DOORYARD FRONTAGE

SIDEWALK (Diagrammatic)
TREE TERRACE—Mostly green

PRIVATE
PUBLIC



BUILD-WITHIN ZONE
COMMON FRONT YARD / LAWN

("Front Yard" or "Front Lawn" used interchangeably)
SIDEWALK (Diagrammatic)
TREE TERRACE—Mostly green

PRIVATE
PUBLIC




PARKING SCREENING
SPECIAL FRONTAGE

(improve sidewalk, add street trees and screening for parking, given right-of-way or other limitations)



VIEW TERMINUS

Location that terminates a view, and thus provides an opportunity for a special design feature.

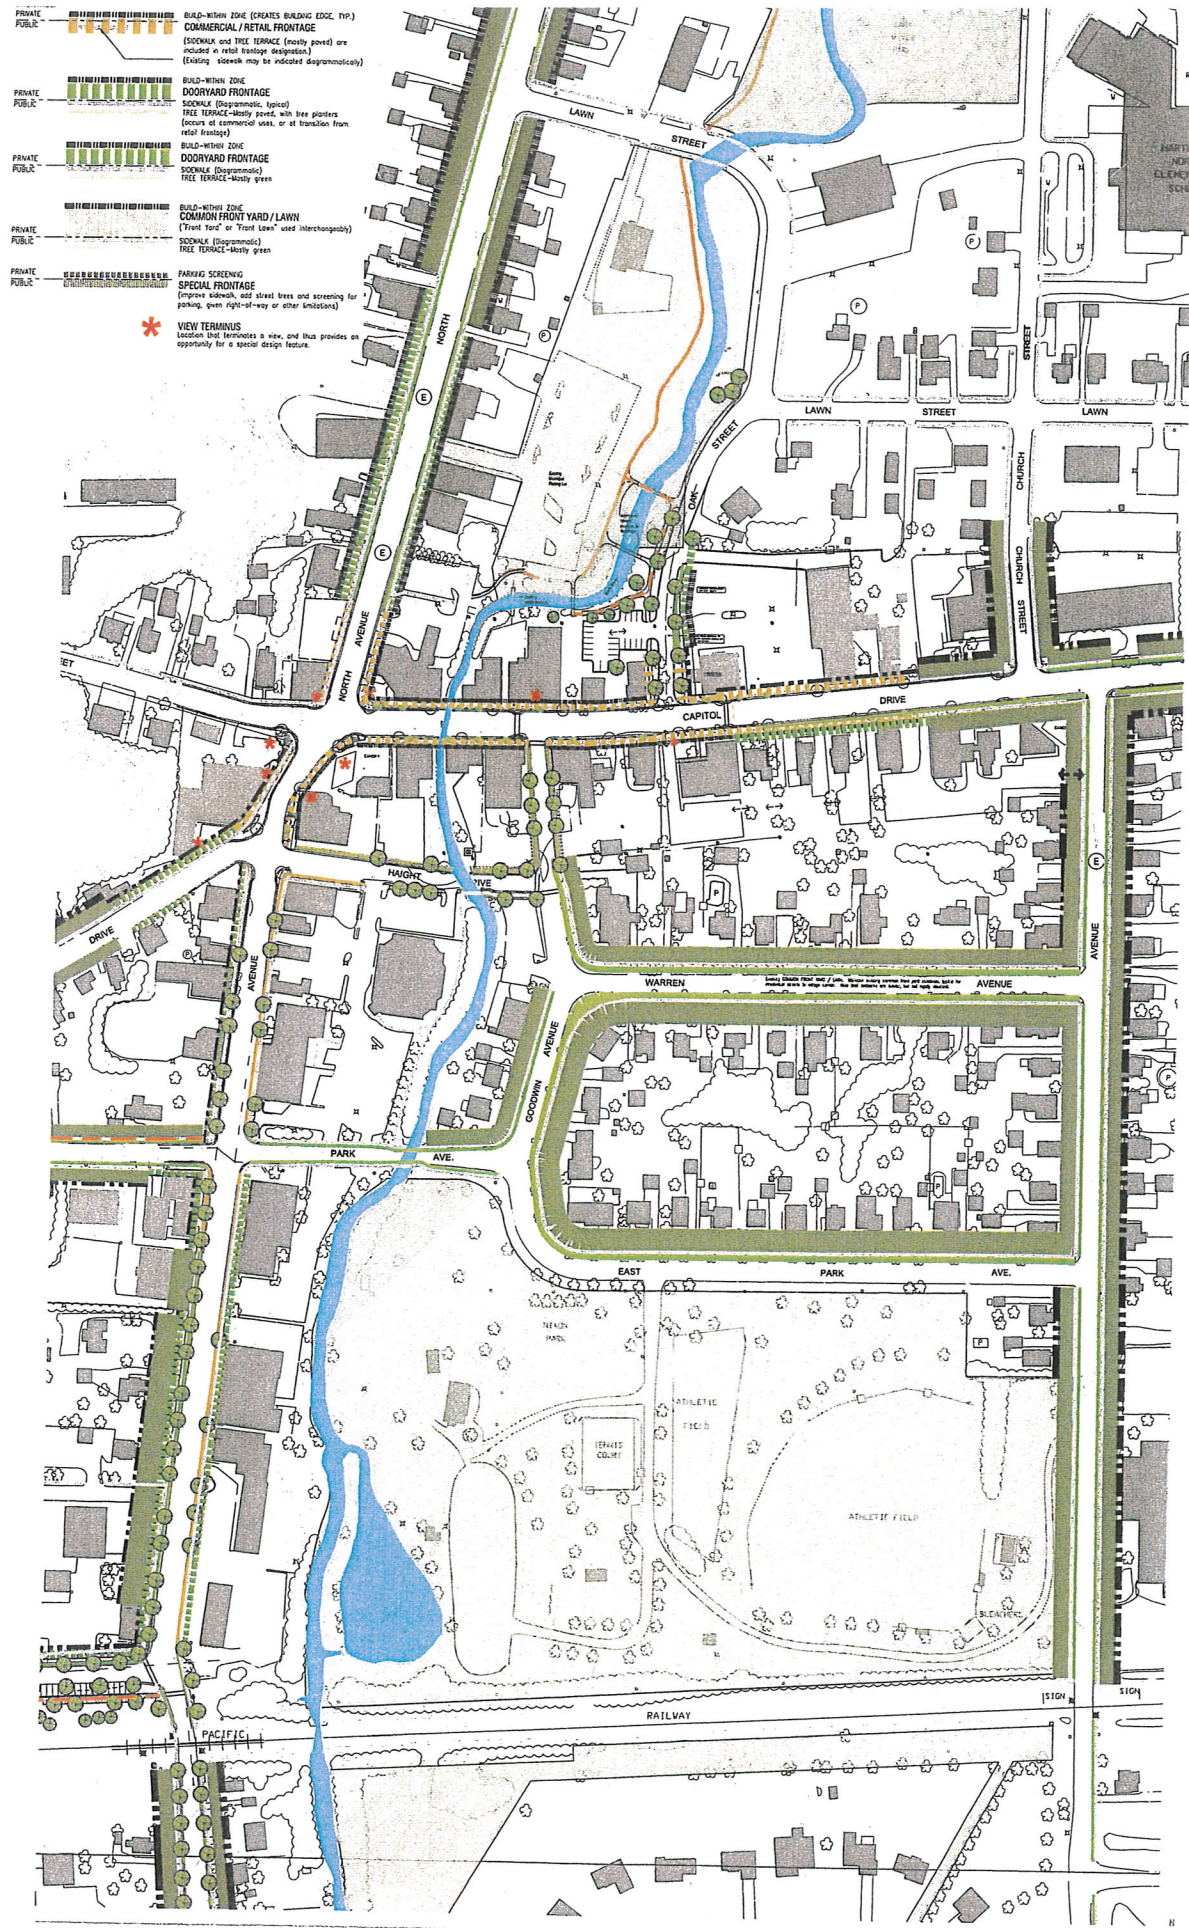

Street Frontages-Overview
North half


001110-04 1 May, 2010


Village of Hartland Village Center Revitalization Plan



Hartland, Wisconsin


zimmerman
ARCHITECTURAL STUDIO, INC.

7707 11th Ave. Apt. 111, Madison, WI 53715 | 608.261.1111

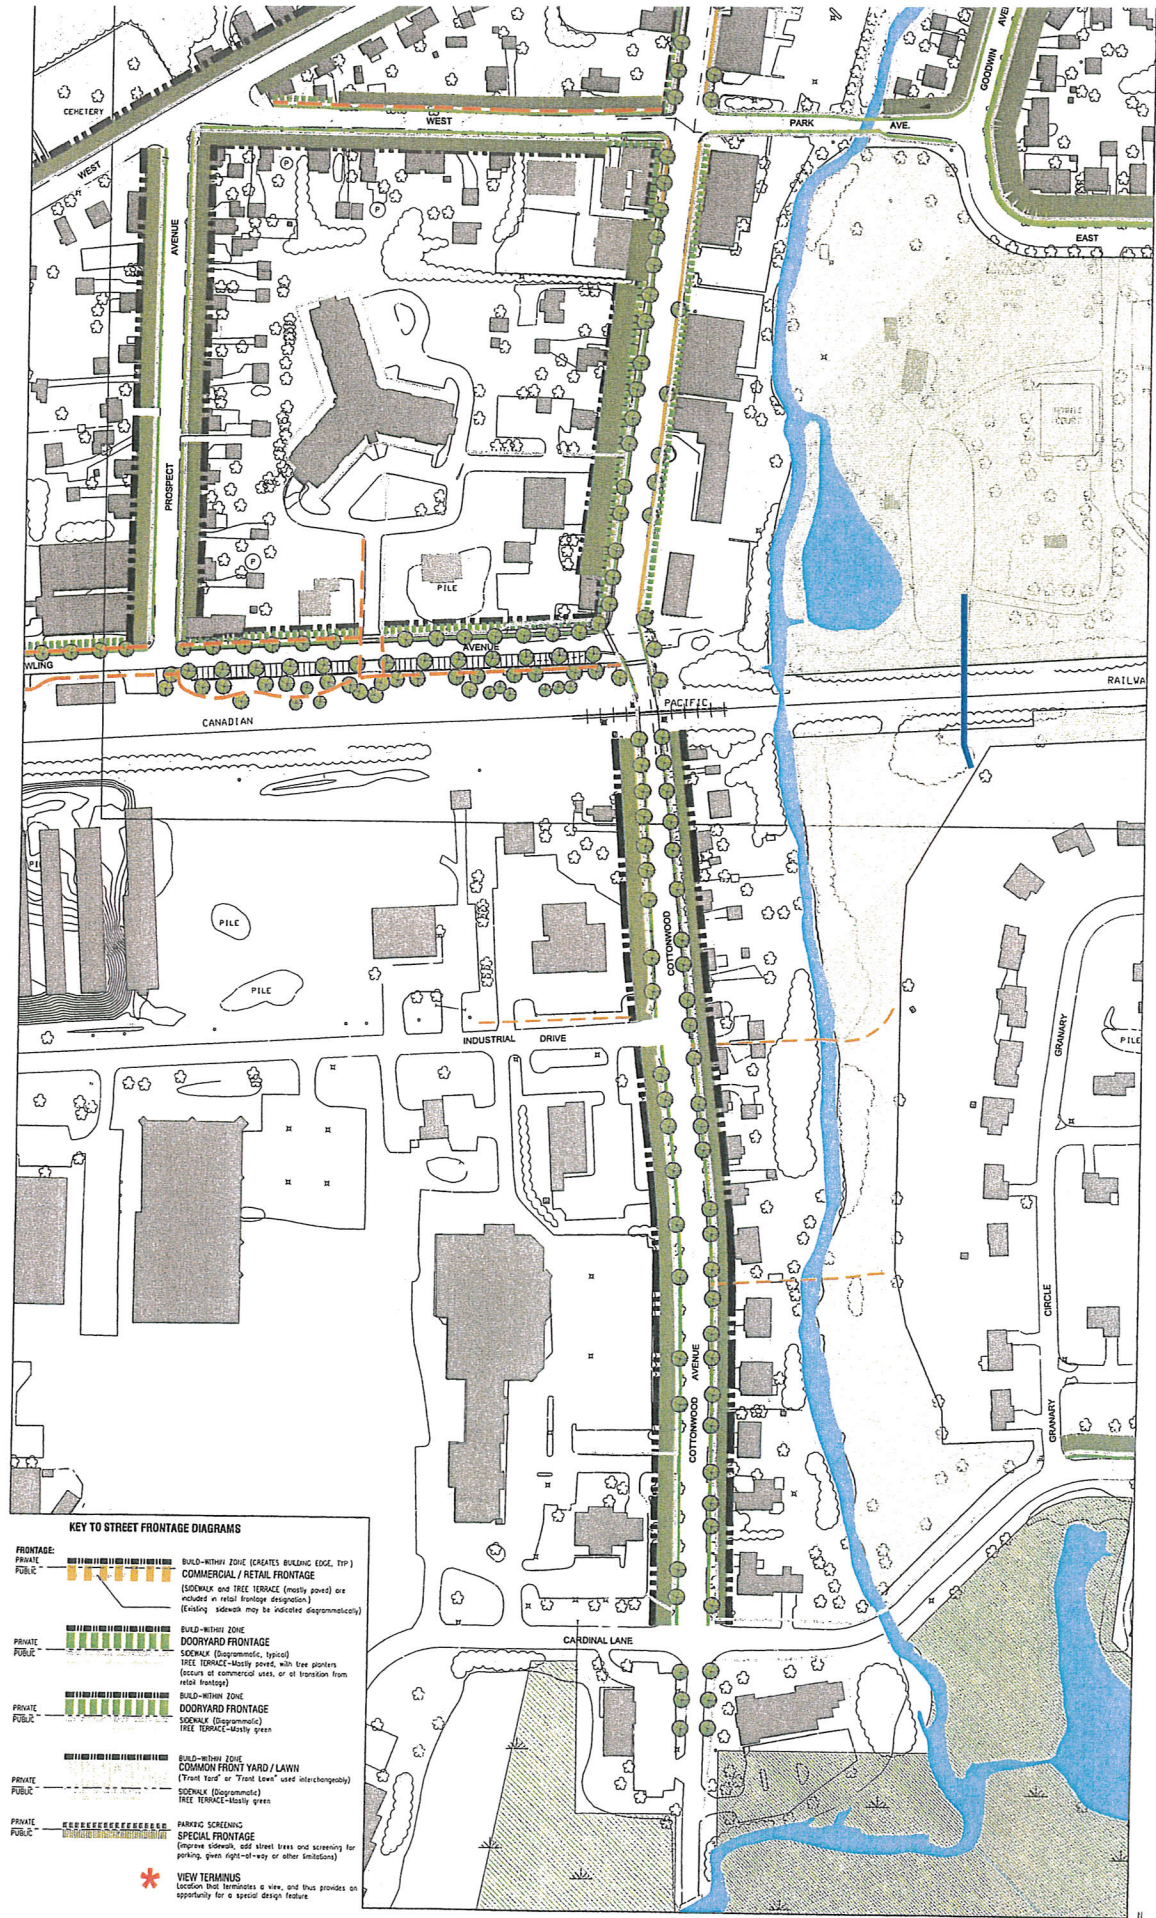


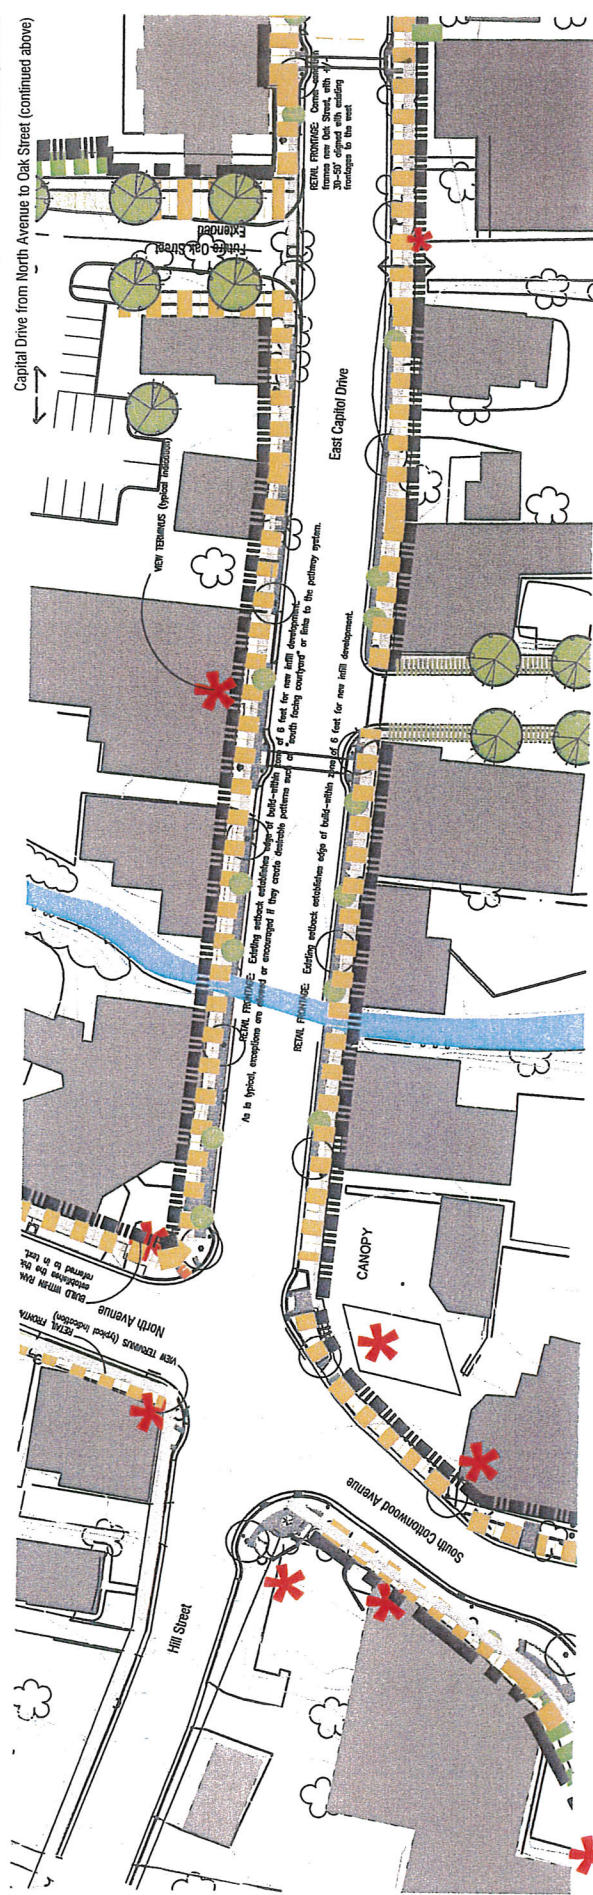

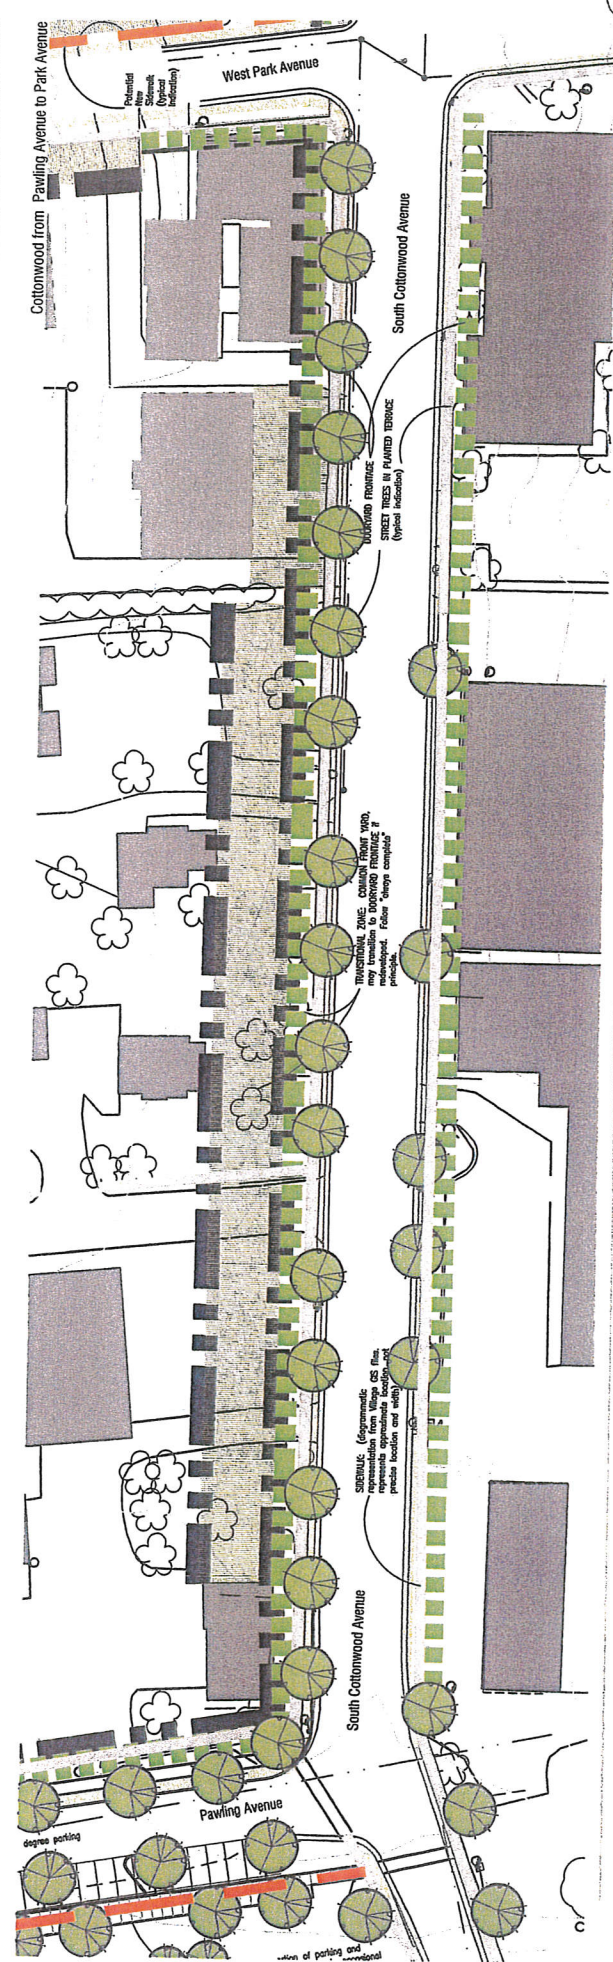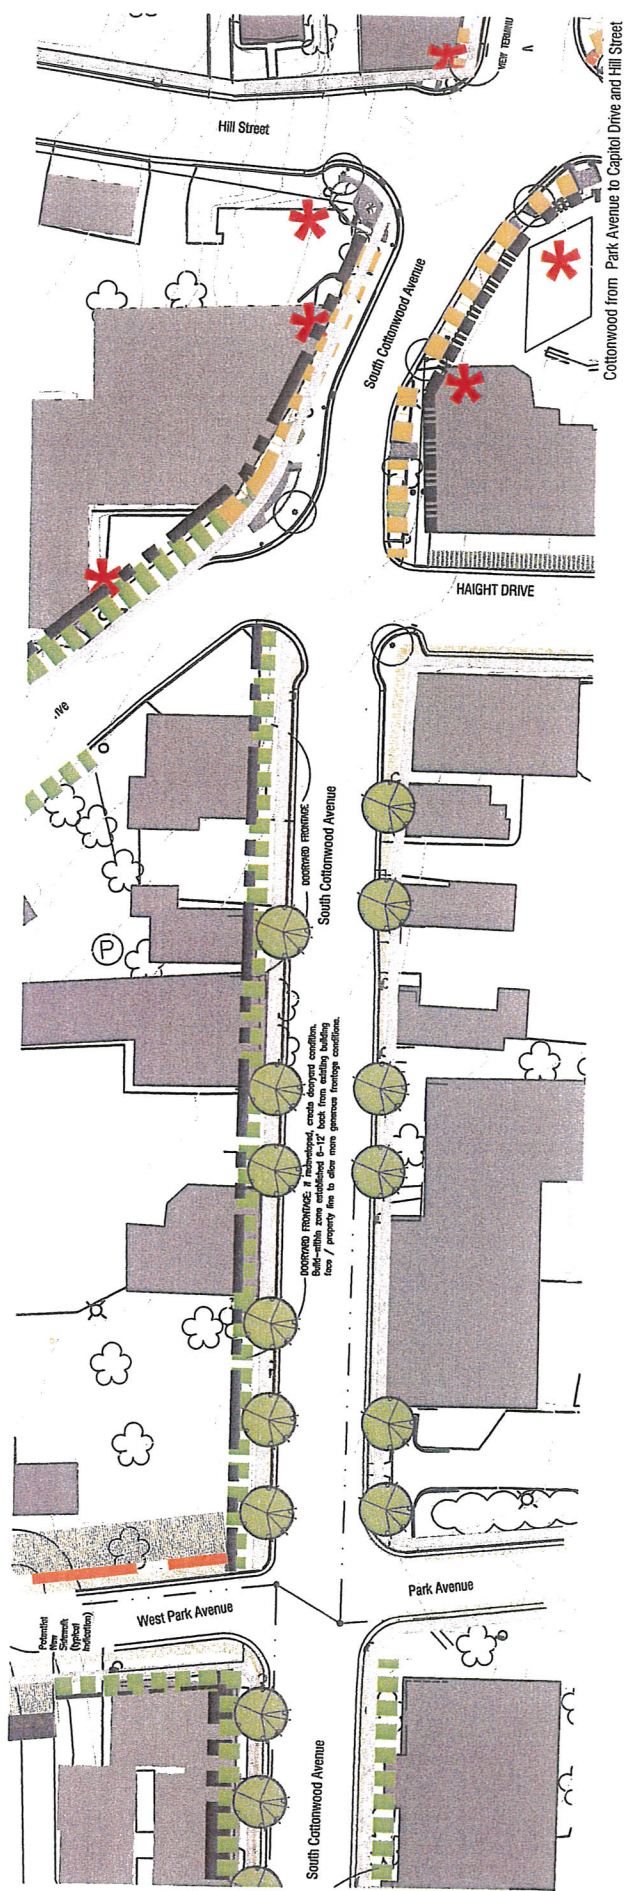

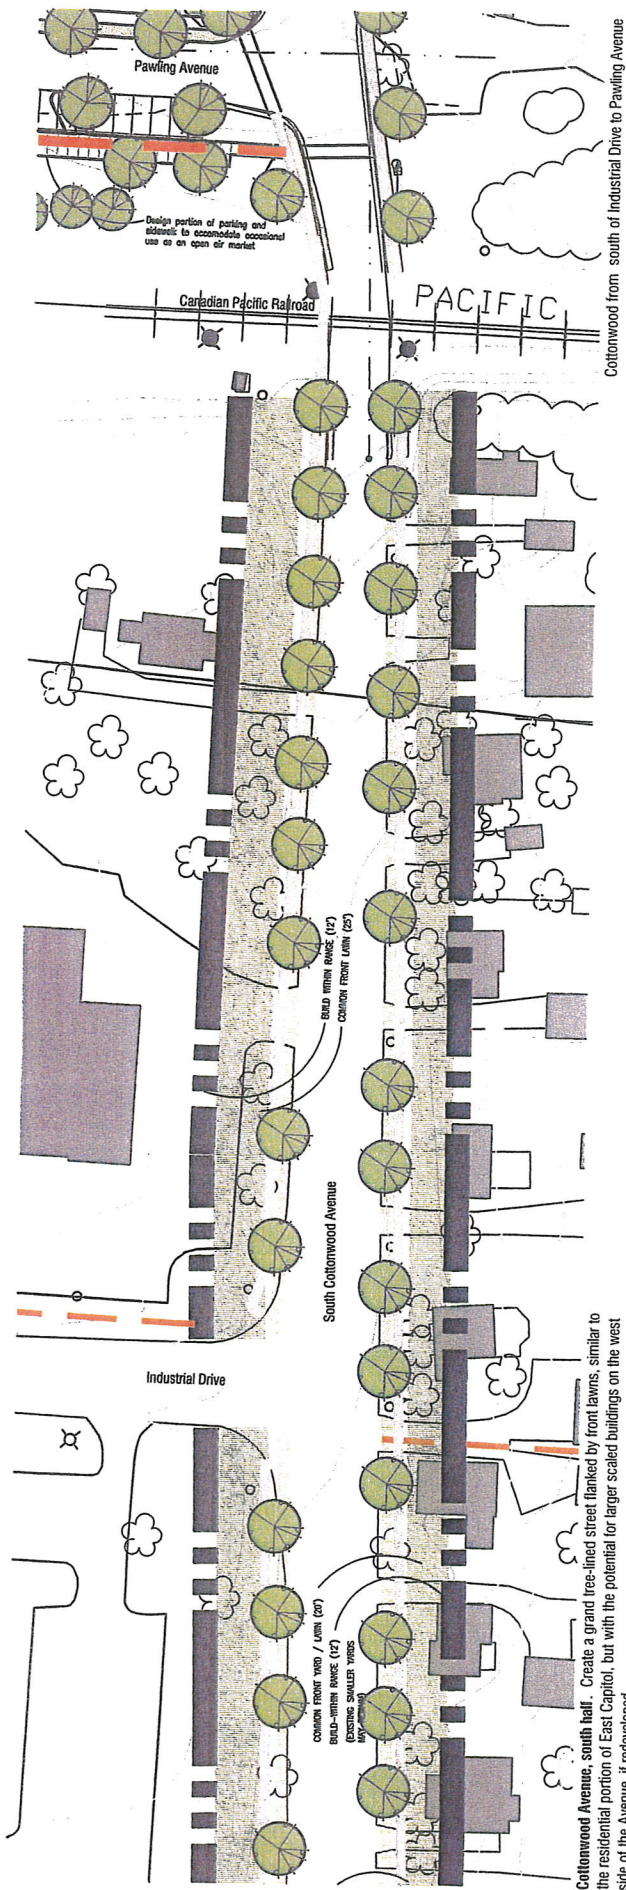

Cottonwood from south of Industrial Drive to Pawling Avenue

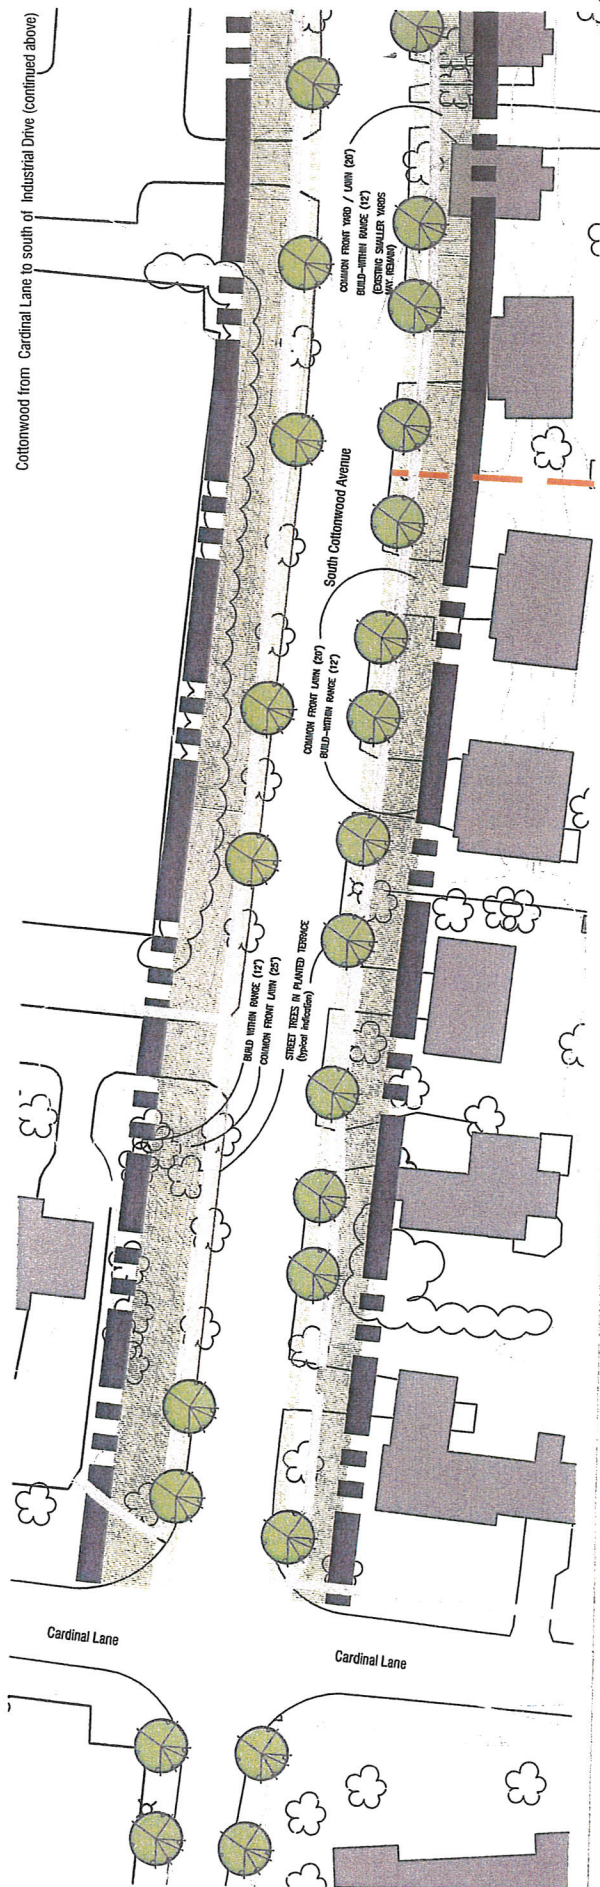

Cottonwood from Cardinal Lane to south of Industrial Drive (continued above)