


STORE ELEVATION

SCALE: 3/32" = 1'-0"

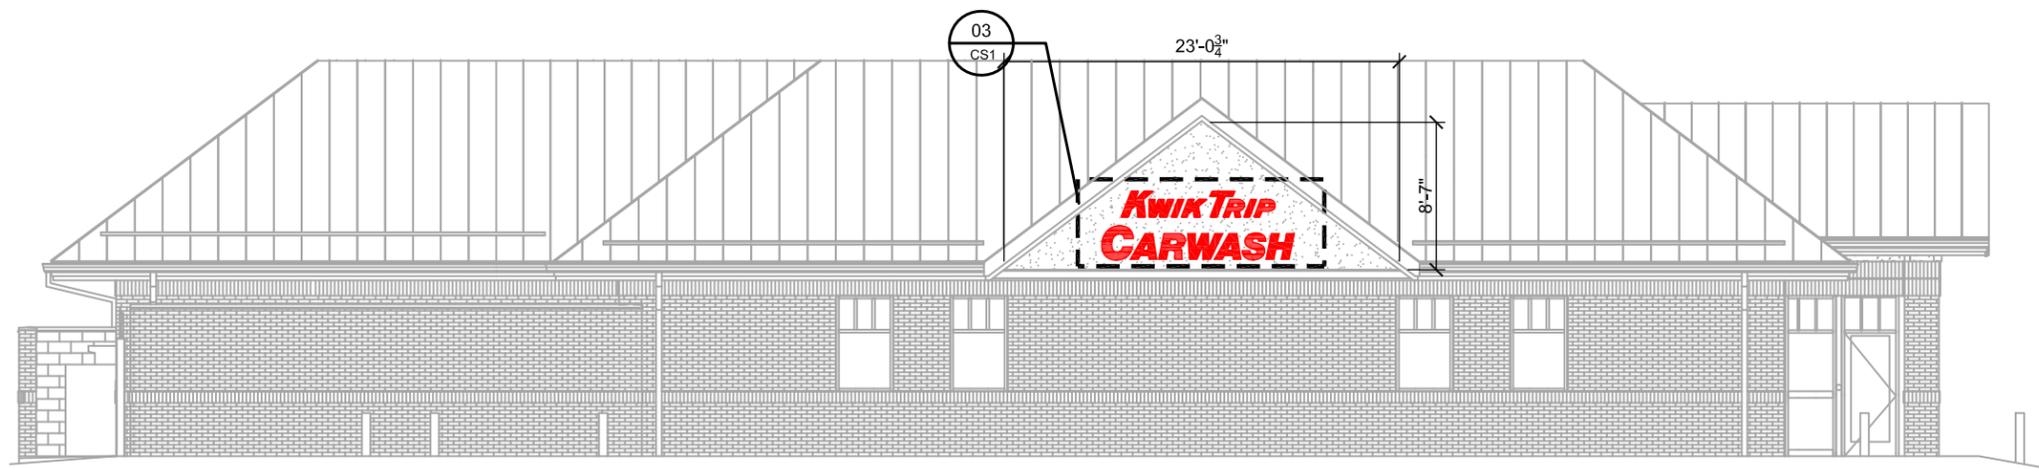


STORE ELEVATION

SCALE: 3/32" = 1'-0"



LOGO DETAIL - SIGN #01

SCALE: 1/2" = 1'-0"

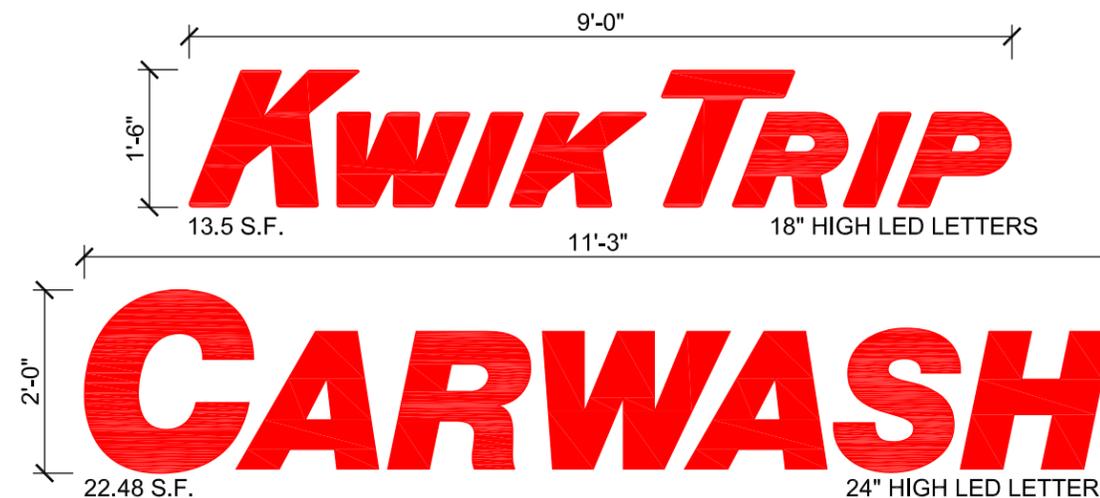

LOGO DETAIL - SIGN #03

SCALE: 1/2" = 1'-0"



KWIK TRIP, Inc.
P.O. BOX 2107
1626 OAK STREET
LA CROSSE, WI 54602-2107
PH. (608) 781-8988
FAX (608) 781-8960


CONVENIENCE STORE SIGNAGE

CONVENIENCE STORE #1283
W. 2 BAY CW & SIDE DIESEL

STH 83 AND W CAPITOL DRIVE
HARTLAND, WI


#	DATE	DESCRIPTION

DRAWN BY: KMK
SCALE: MULTIPLE
PROJ. NO.: 0001
DATE: 2023-08-28
SHEET: CS1

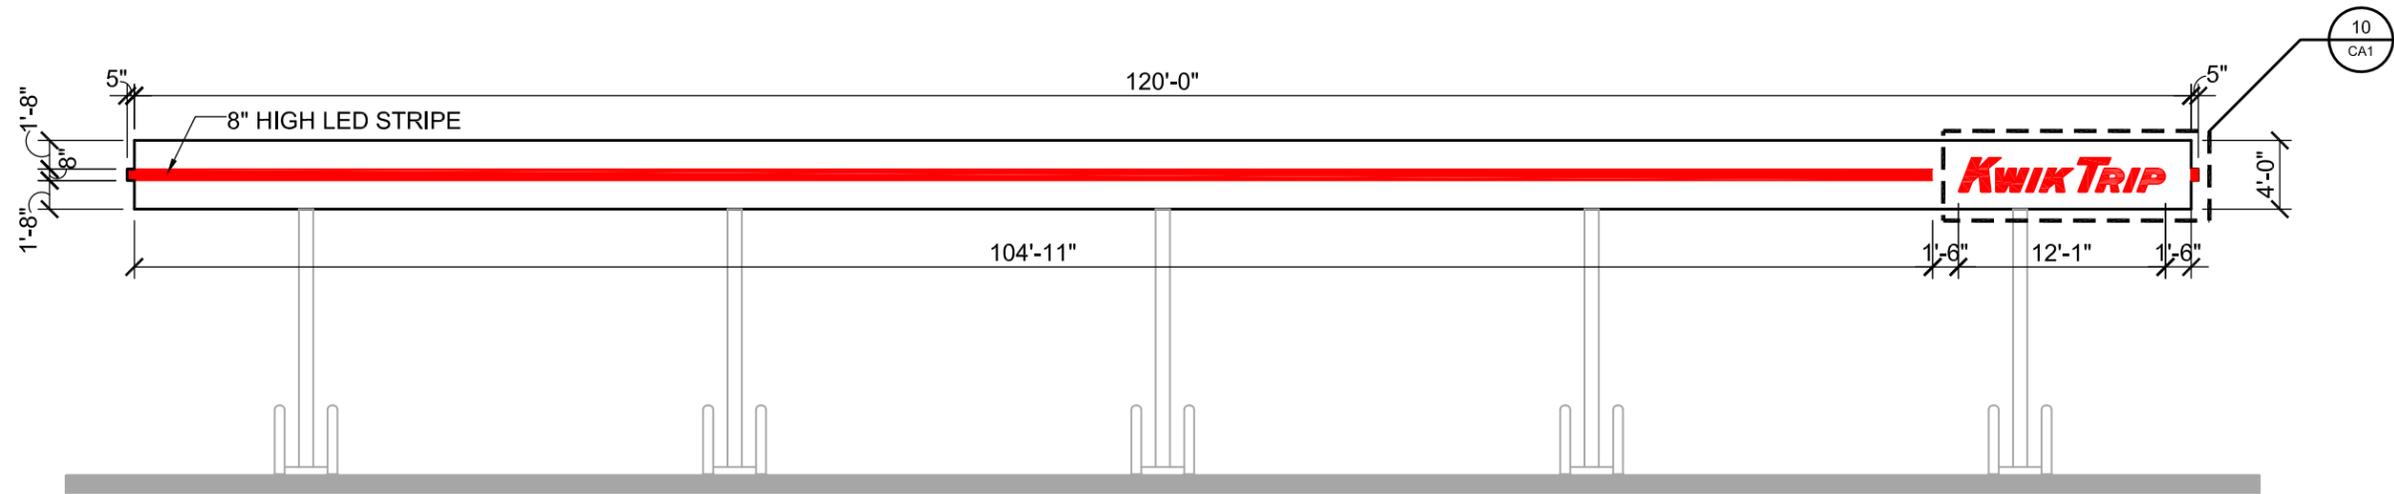

CANOPY ELEVATION

SCALE: 3/32" = 1'-0"

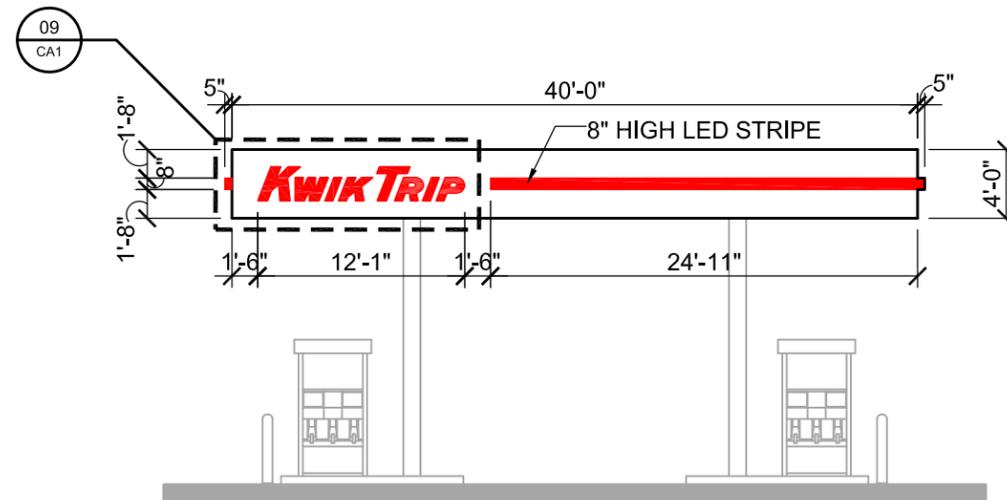

CANOPY ELEVATION

SCALE: 3/32" = 1'-0"



LOGO DETAIL - SIGNS #09 & #10

SCALE: 1/2" = 1'-0"

**Kwik
TRIP**

**Kwik
STAR**

KWIK TRIP, Inc.
P.O. BOX 2107
1626 OAK STREET
LA CROSSE, WI 54602-2107
PH. (608) 781-8988
FAX (608) 781-8960


CANOPY SIGNAGE

CONVENIENCE STORE #1283
W. 2 BAY CW & SIDE DIESEL

STH 83 AND W CAPITOL DRIVE
HARTLAND, WI


#	DATE	DESCRIPTION

DRAWN BY: KMK
SCALE: MULTIPLE
PROJ. NO.: 0001
DATE: 2023 08-28
SHEET: CA1

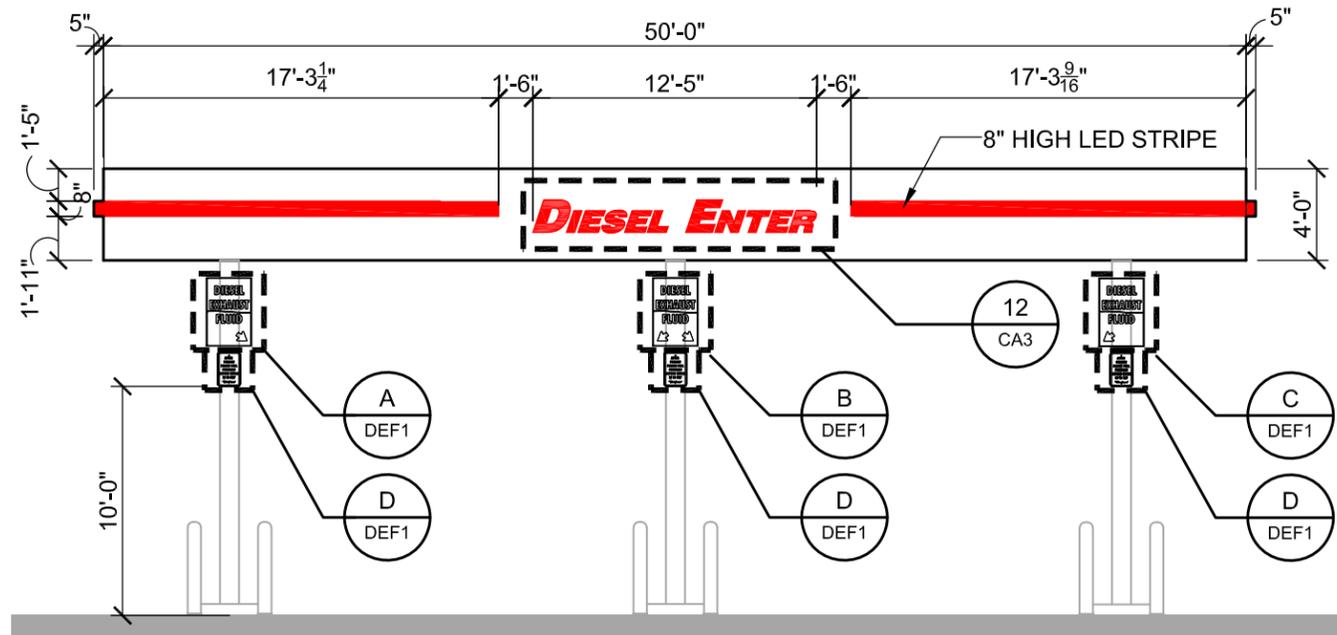


CANOPY ELEVATION

SCALE: 1/8" = 1'-0"

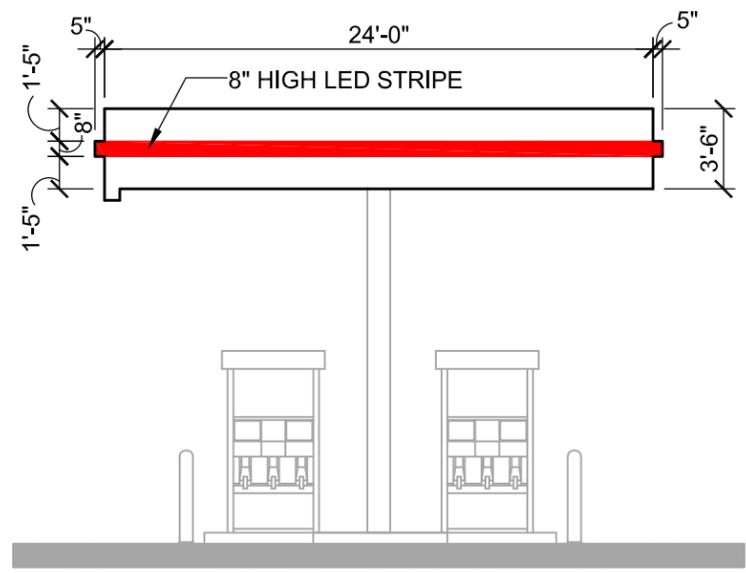

CANOPY ELEVATION

SCALE: 1/8" = 1'-0"

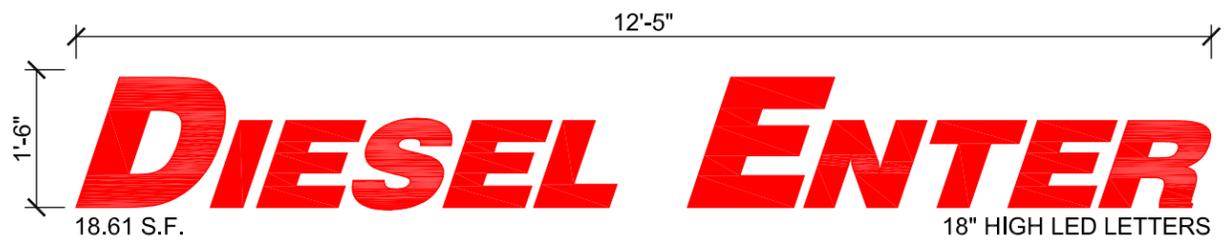


LOGO DETAIL - SIGN #12

SCALE: 1/2" = 1'-0"




KWIK TRIP, Inc.
P.O. BOX 2107
1626 OAK STREET
LA CROSSE, WI 54602-2107
PH. (608) 781-8988
FAX (608) 781-8960

CANOPY SIGNAGE	CONVENIENCE STORE #1283	
	w. 2 BAY CW & SIDE DIESEL	
	STH 83 AND W CAPITOL DRIVE	
	HARTLAND, WI	
#	DATE	DESCRIPTION
DRAWN BY		KMK
SCALE		MULTIPLE
PROJ. NO.		0001
DATE		2023 08-28
SHEET		CA3

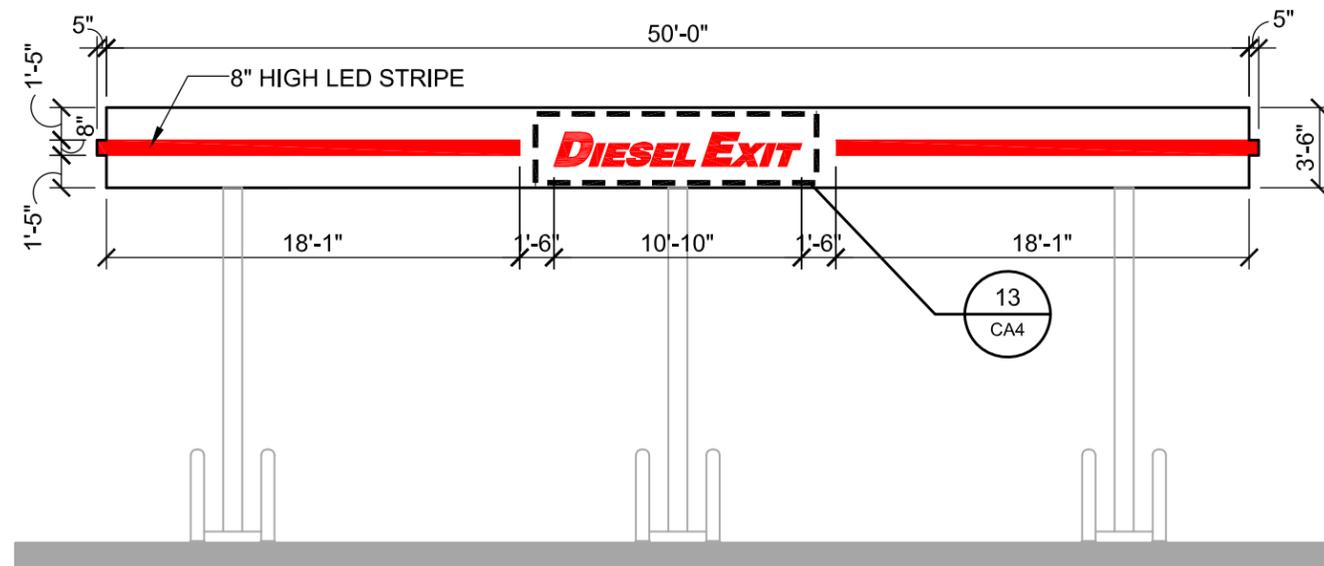


CANOPY ELEVATION

SCALE: 1/8" = 1'-0"

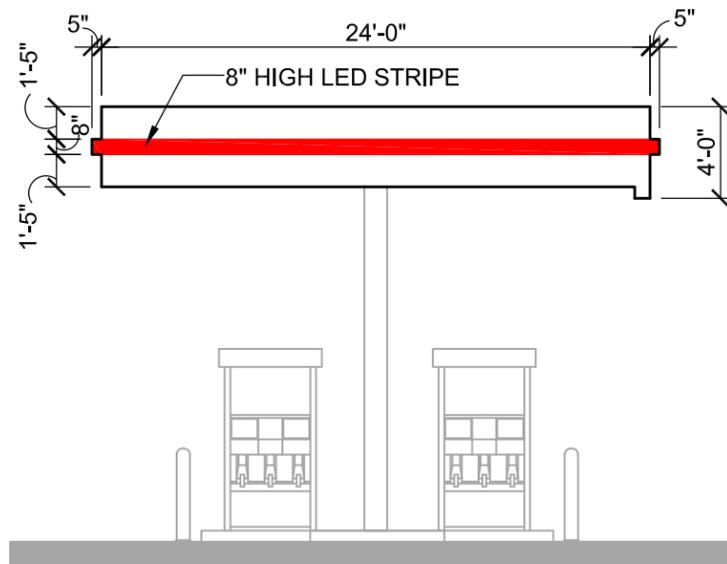

CANOPY ELEVATION

SCALE: 1/8" = 1'-0"

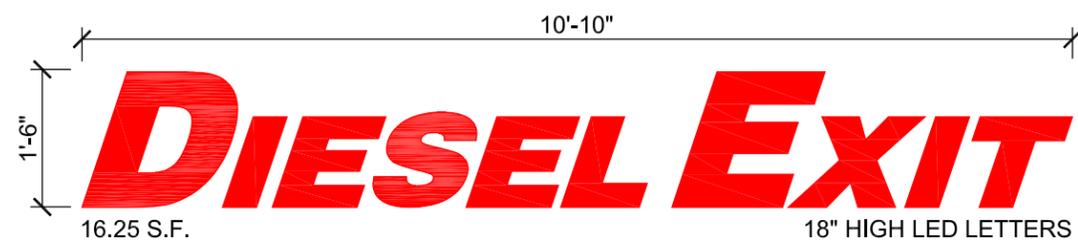

LOGO DETAIL - SIGN #13

SCALE: 1/2" = 1'-0"

**KWIK
TRIP**

**KWIK
STAR**

KWIK TRIP, Inc.
P.O. BOX 2107
1626 OAK STREET
LA CROSSE, WI 54602-2107
PH. (608) 781-8988
FAX (608) 781-8960

CANOPY SIGNAGE

CONVENIENCE STORE #1283
W. 2 BAY CW & SIDE DIESEL

STH 83 AND W CAPITOL DRIVE
HARTLAND, WI

#	DATE	DESCRIPTION


DRAWN BY: KMK
SCALE: MULTIPLE
PROJ. NO.: 0001
DATE: 2023 08-28
SHEET: CA4



5" WHITE VINYL ADDRESS LETTERS
ON GLASS DOOR AS SHOWN ABOVE
(VERIFY ACTUAL NUMBERS WITH PROJECT MANAGER)


ADDRESS SIGN A

SCALE: 3/4" = 1'-0"

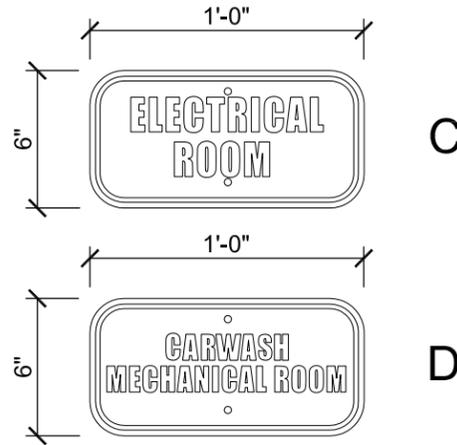


INFORMATIONAL SIGNS C & D

SCALE: 1 1/2" = 1'-0"

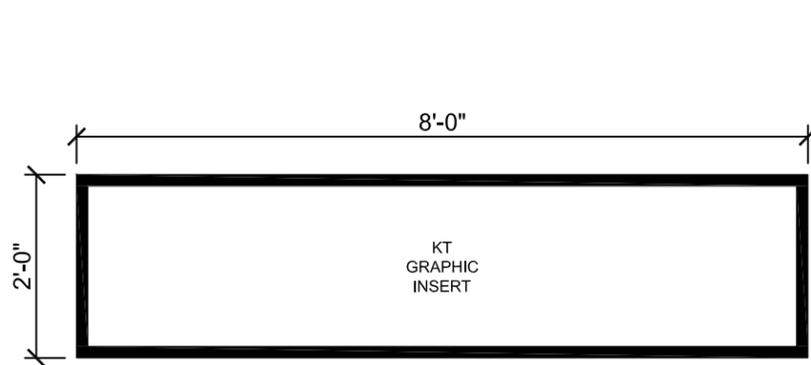

"SIGN F"
BLACK ALUMINUM FRAME

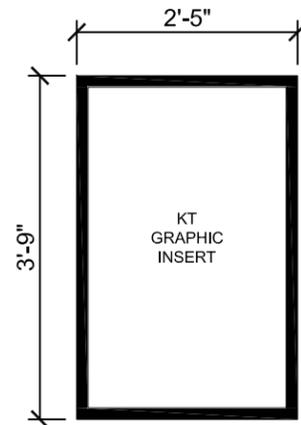

"SIGN G"
BLACK ALUMINUM FRAME



NON-LIT DIRECTIONAL SIGN
WHITE VINYL ON RED ALUMINUM
1'-0"H X 4'-0"W = 4.0 SQ FT

DIRECTIONAL SIGN #02

SCALE: 3/4" = 1'-0"

GENERAL SPECIFICATIONS

ROOM SIGNS
Qty: 3 total (different copy on each)
Size: per art
Material: white sign blank
Finish: cut vinyl

Install along with various signs for same site, crew to give to KT trim guys to install.

KWIK TRIP

KWIK STAR

KWIK TRIP, Inc.
P.O. BOX 2107
1626 OAK STREET
LA CROSSE, WI 54602-2107
PH. (608) 781-8988
FAX (608) 781-8960

DIRECTIONAL SIGNAGE

CONVENIENCE STORE #1283
W. 2 BAY CW & SIDE DIESEL

STH 83 AND W CAPITOL DRIVE
HARTLAND, WI

#	DATE	DESCRIPTION

DRAWN BY: KMK
SCALE: MULTIPLE
PROJ. NO.: 0001
DATE: 2023 08-28
SHEET: DS1


INFORMATIONAL SIGNS F & G

SCALE: 1/2" = 1'-0"

SINGLE SIDED SIGN



12" X 18" ALUMINUM SIGN
QTY: 5

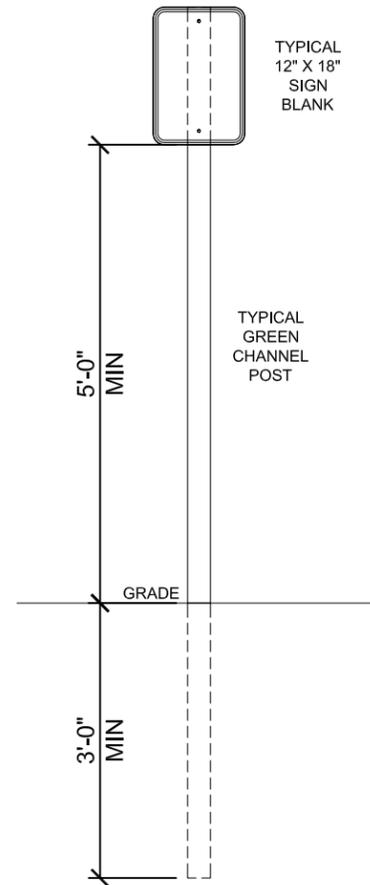

#23 KWIK TRIP FREESTANDING PYLON SIGN

SEE ATTACHED ARTWORK

**KWIK
TRIP**

**KWIK
STAR**

KWIK TRIP, Inc.
P.O. BOX 2107
1626 OAK STREET
LA CROSSE, WI 54602-2107
PH. (608) 781-8988
FAX (608) 781-8960

2 HOUR PARKING SIGN #18, #19, #20, #21 & #22

SCALE: 1/2" = 1'-0"


DIRECTIONAL SIGNAGE

CONVENIENCE STORE #1283
W. 2 BAY CW & SIDE DIESEL

STH 83 AND W CAPITOL DRIVE
HARTLAND, WI

#	DATE	DESCRIPTION


DRAWN BY: KMK
SCALE: MULTIPLE
PROJ. NO.: 0001
DATE: 2023 08-28
SHEET: DS3

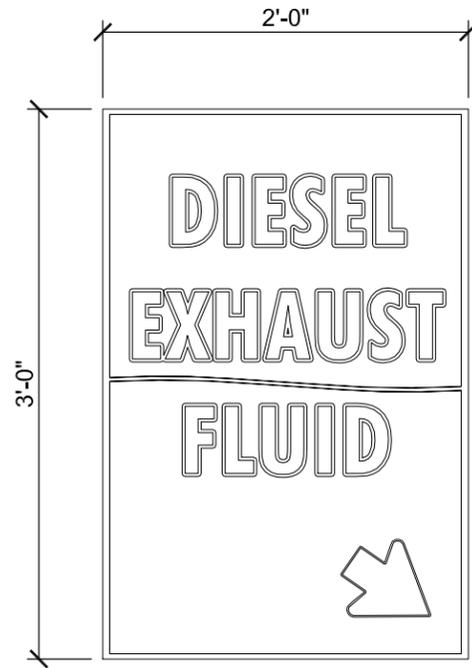

QTY: X

DEF SIGN A


SCALE: 3/4" = 1'-0"

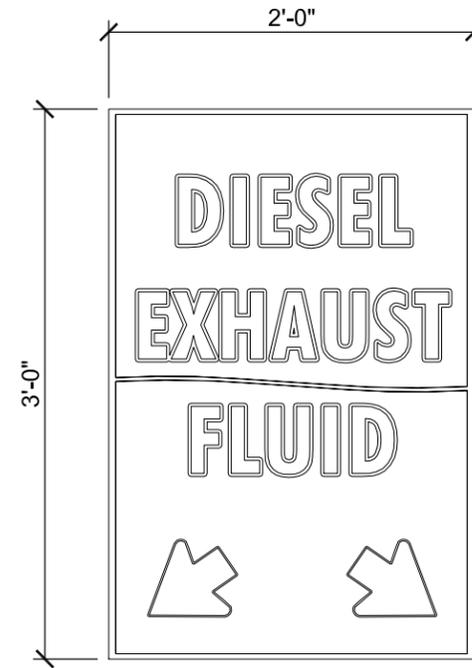

QTY: X

DEF SIGN B


SCALE: 3/4" = 1'-0"

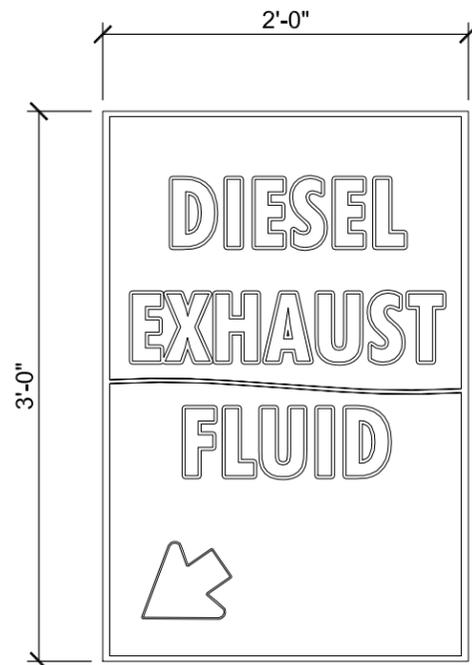

QTY: X

DEF SIGN C

SCALE: 3/4" = 1'-0"

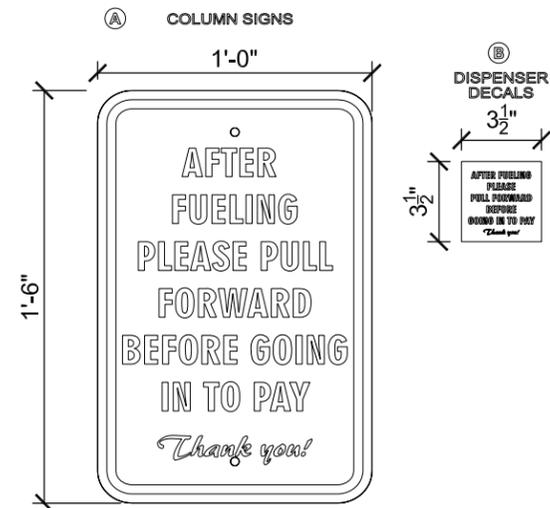

PULL AHEAD SIGN D

SCALE: 1 1/2" = 1'-0"



KWIK TRIP, Inc.
 P.O. BOX 2107
 1626 OAK STREET
 LA CROSSE, WI 54602-2107
 PH. (608) 781-8988
 FAX (608) 781-8960

DEF / DSL SIGNAGE
 CONVENIENCE STORE #1283
 W. 2 BAY CW & SIDE DIESEL
 STH 83 AND W CAPITOL DRIVE
 HARTLAND, WI

#	DATE	DESCRIPTION

DRAWN BY: KMK
 SCALE: MULTIPLE
 PROJ. NO.: 0001
 DATE: 2023 08-28
 SHEET: DEF1

1283 HARTLAND, WI



IF YOU CAN SEE THIS TEXT THIS ARTWORK IS NOT PRINTED TO SCALE

IF YOU CAN SEE THIS TEXT THIS ARTWORK IS NOT PRINTED TO SCALE

1020 Wilbur Ave. PO BOX 2098
WATERLOO, IA 50704
319-233-4604 • 800-728-4604
Fax: 319-233-7514

605 Iowa Ave. West
MARSHALLTOWN, IA 50158
641-752-6608 • 888-656-7446
Fax: 641-752-6968

PROJECT
KWIK TRIP

LOCATION
HARTLAND, WI

REP. SARAH

DESIGNER HMF

SKETCH # 7-18-23

ORDER #

SCALE 1/4" = 1'0"

FILE

PRINT FILE /
REVISION(S)



CLIENT APPROVAL
SIGNATURE/DATE

naglesigns.com

COPYRIGHT 2023 - THIS ARTWORK IS PROPERTY OF NAGLE SIGNS INC. AND MAY NOT BE REPRODUCED. THIS RENDERING IS FOR REPRESENTATIONAL PURPOSES ONLY. Color output may not be exact when viewing or printing this drawing. If these colors are incorrect, please provide the correct PMS match & the revision will be made.