

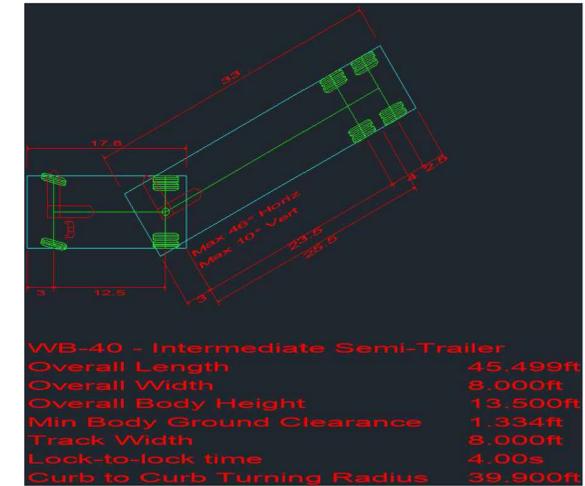


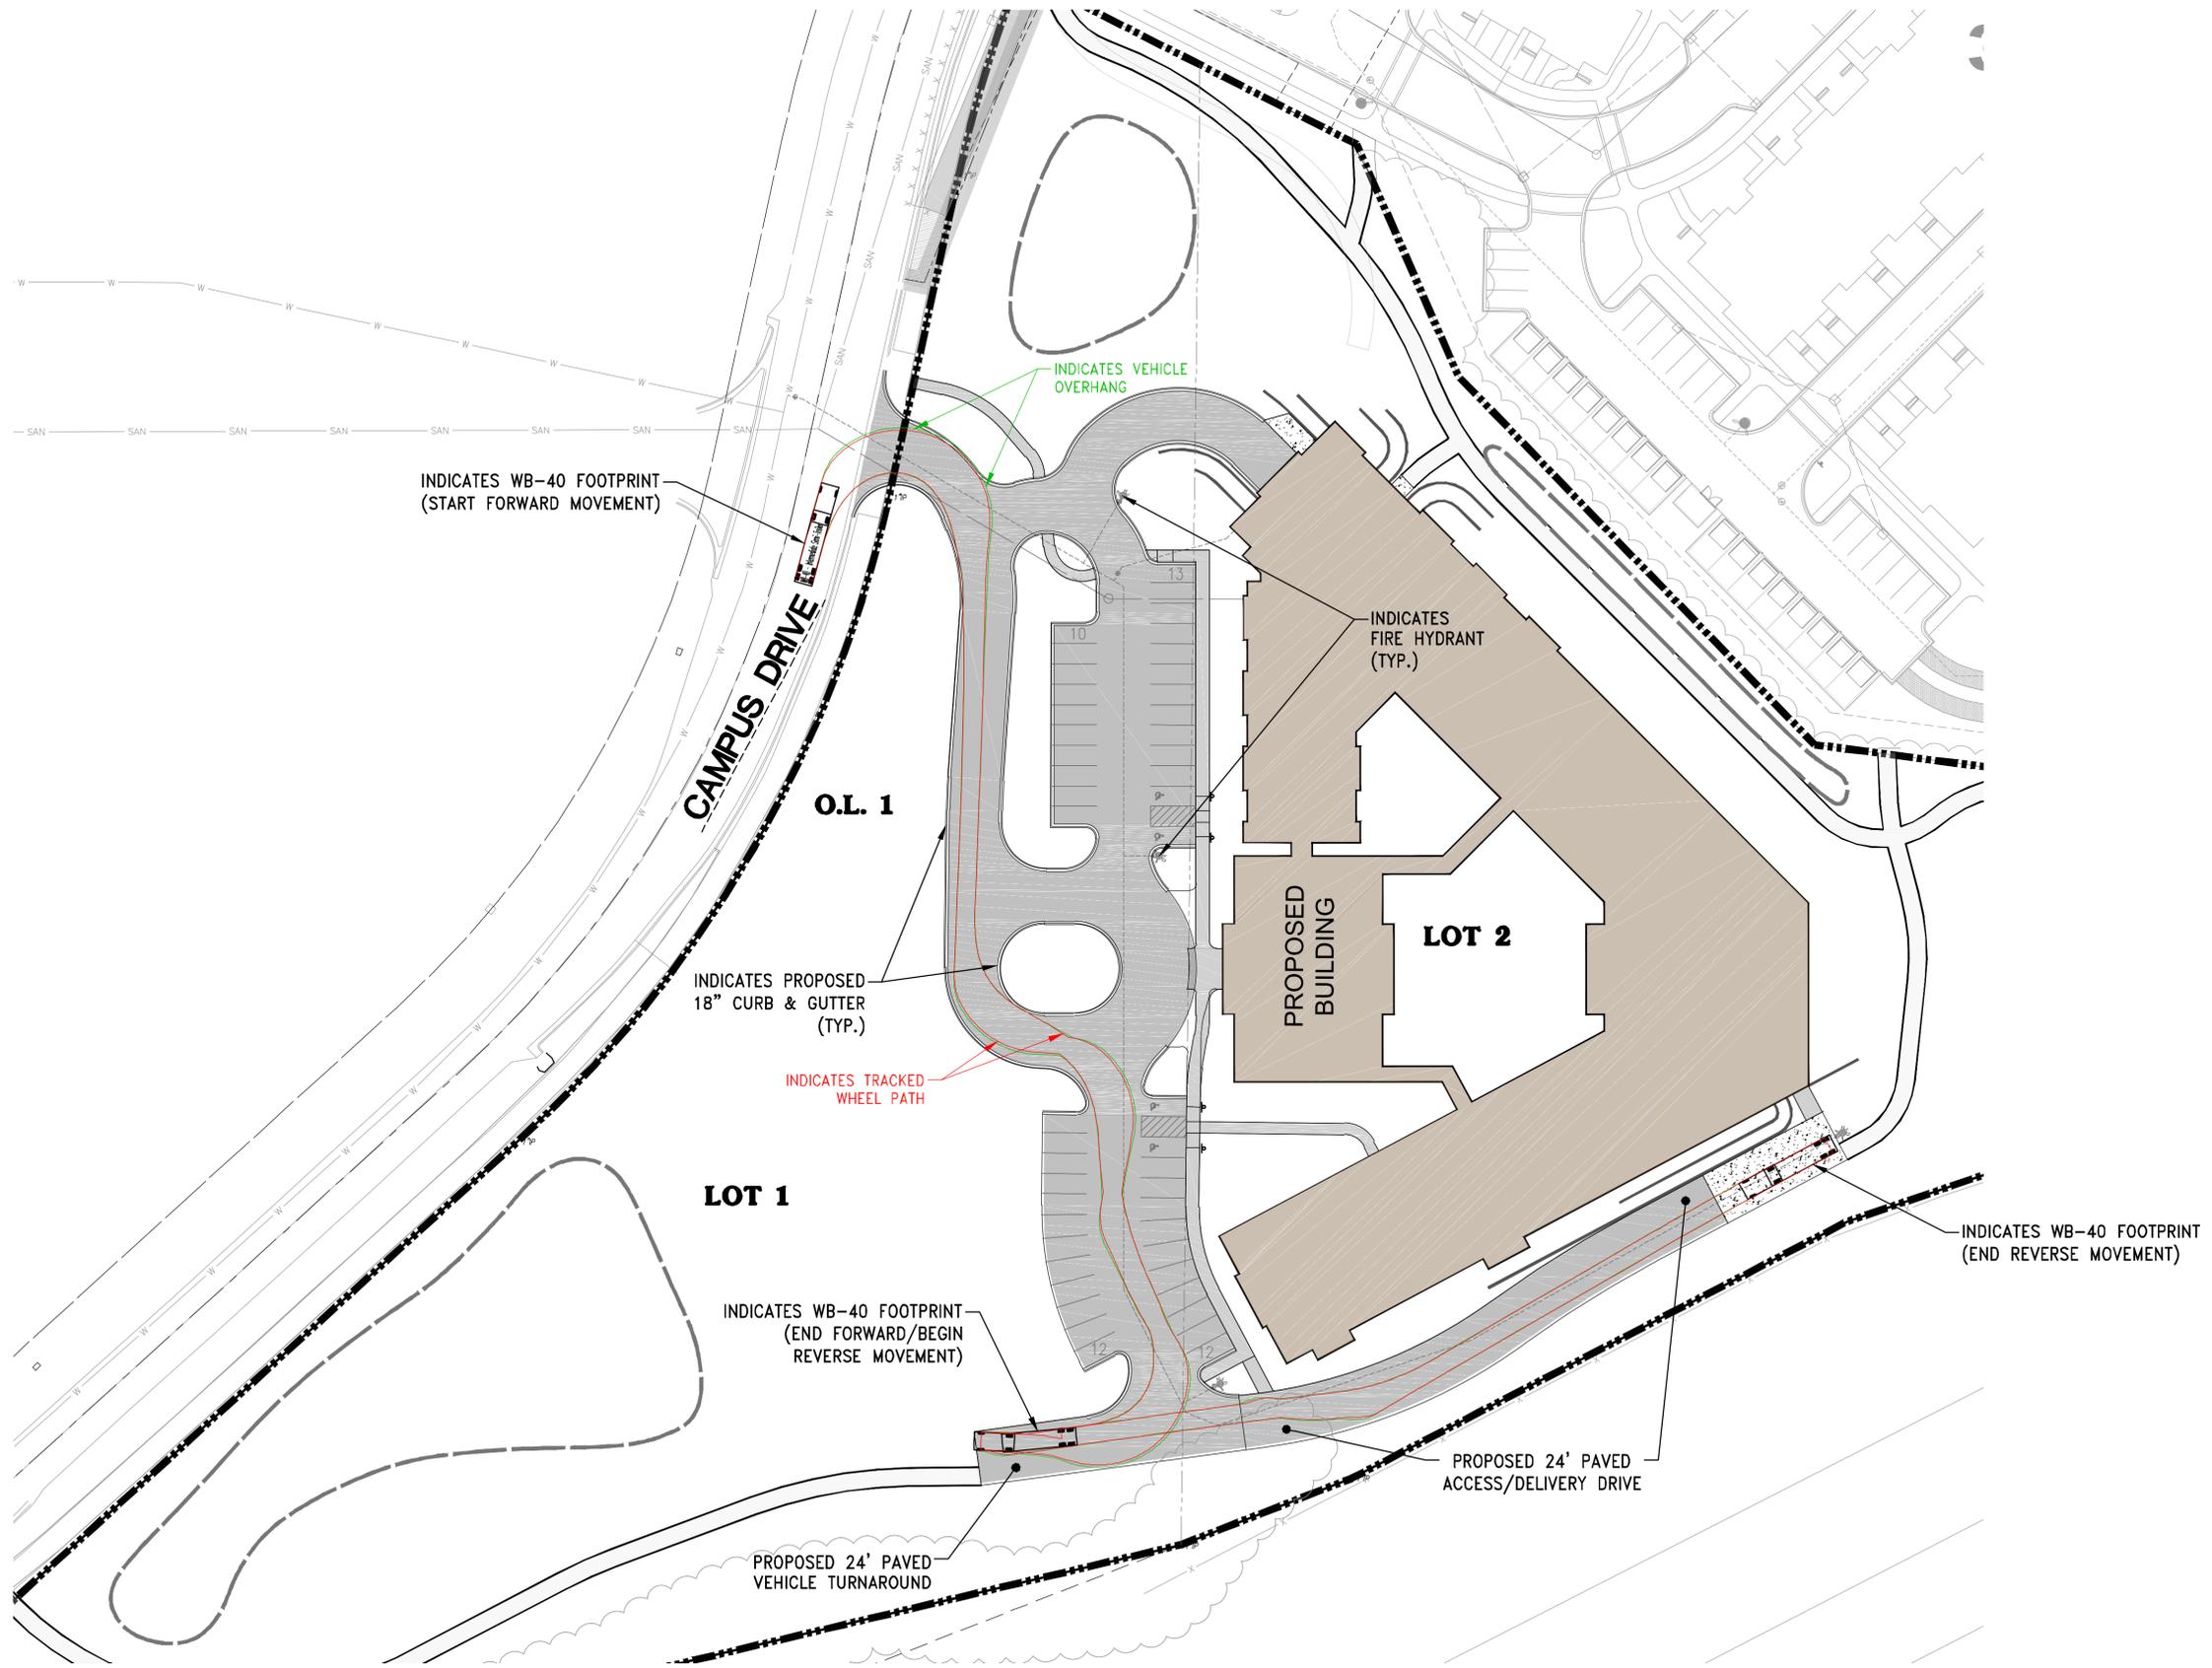

4100 N. CALHOUN ROAD
 SUITE 300
 BROOKFIELD, WI 53005
 PHONE: (262) 790-1480
 FAX: (262) 790-1481
 EMAIL: info@trioeng.com

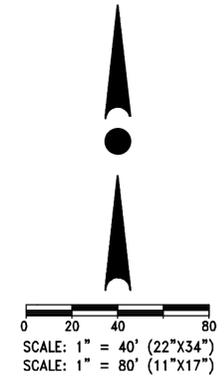

WB-40 DESIGN TRUCK
 UNITS = FEET NO SCALE

SEMI TRUCK (WB-40) EXHIBIT – HARTLAND SENIOR LIVING

VILLAGE OF HARTLAND, WI